

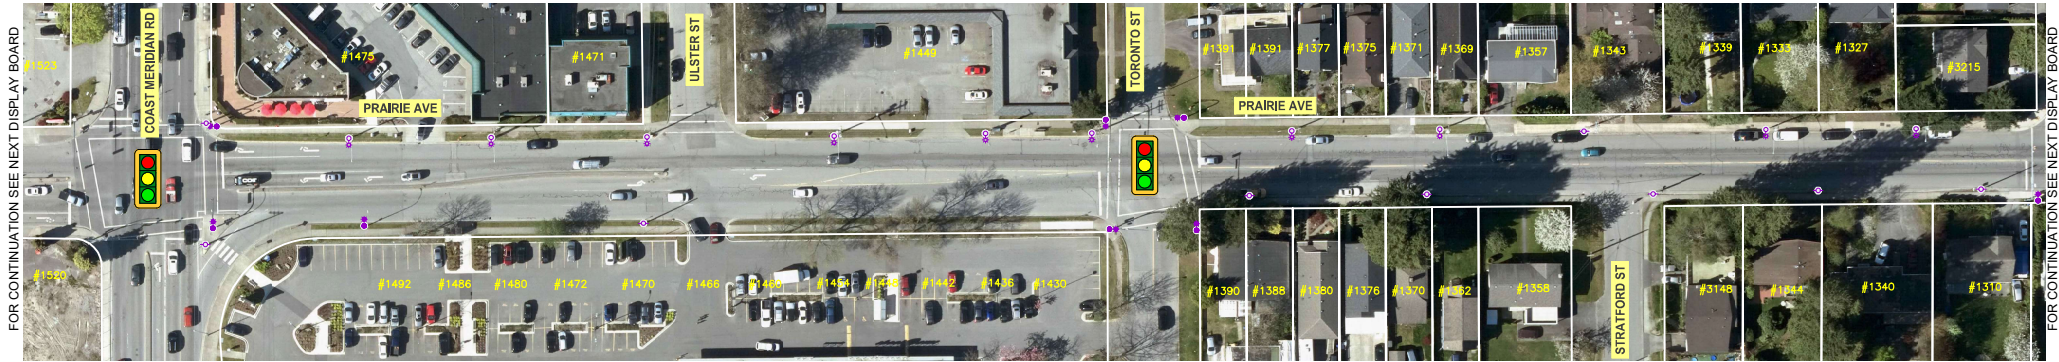



2020 CAPITAL WORKS - Option 4

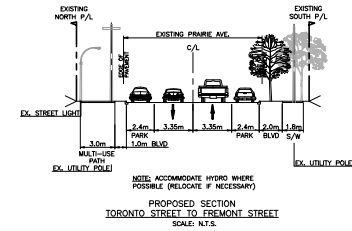

EXISTING

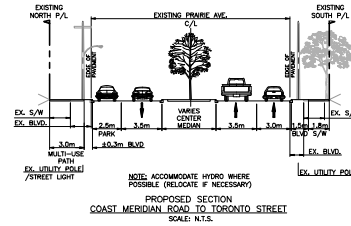

PROPOSED

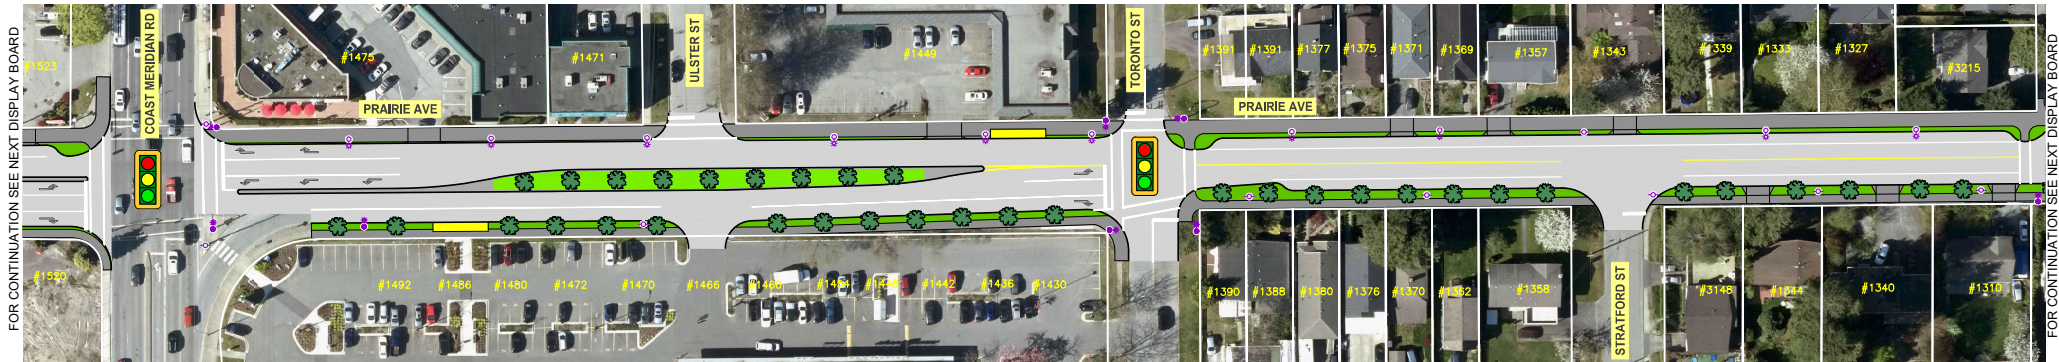


- LEGEND**
- PROPOSED TREE (approx. location and number only)
 - PROPOSED SIDEWALK /MULTI-USE PATH
 - PROPOSED ROADWAY
 - PROPOSED CURB
 - PROPOSED PLANTED MEDIAN
 - PROPOSED BOULEVARD
 - HARD MEDIAN
 - EXISTING LEASED STREET LIGHT
 - EXISTING DAVIT STREET LIGHT
 - EXISTING UTILITY POLE

- EXISTING TRAFFIC SIGNAL
- EXISTING BUS STOP


0 5 10 20 40m
SCALE 1:500




2020 CAPITAL WORKS - Option 4

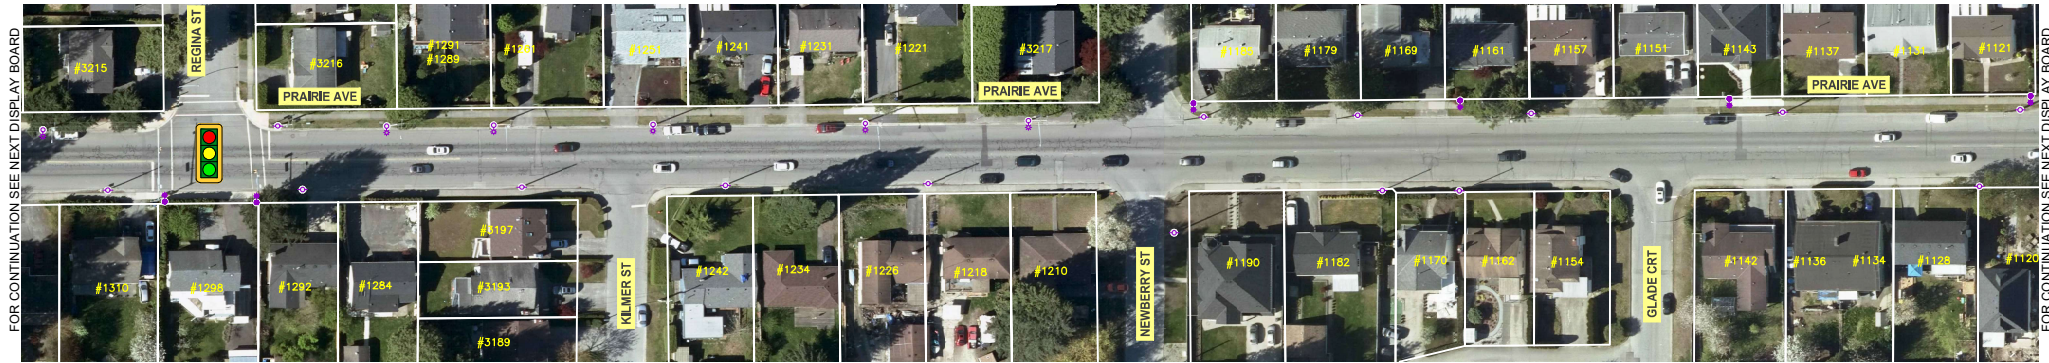

EXISTING

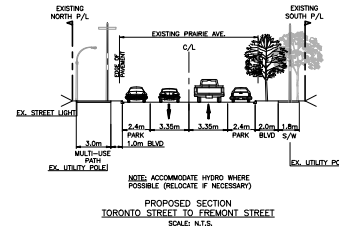

PROPOSED

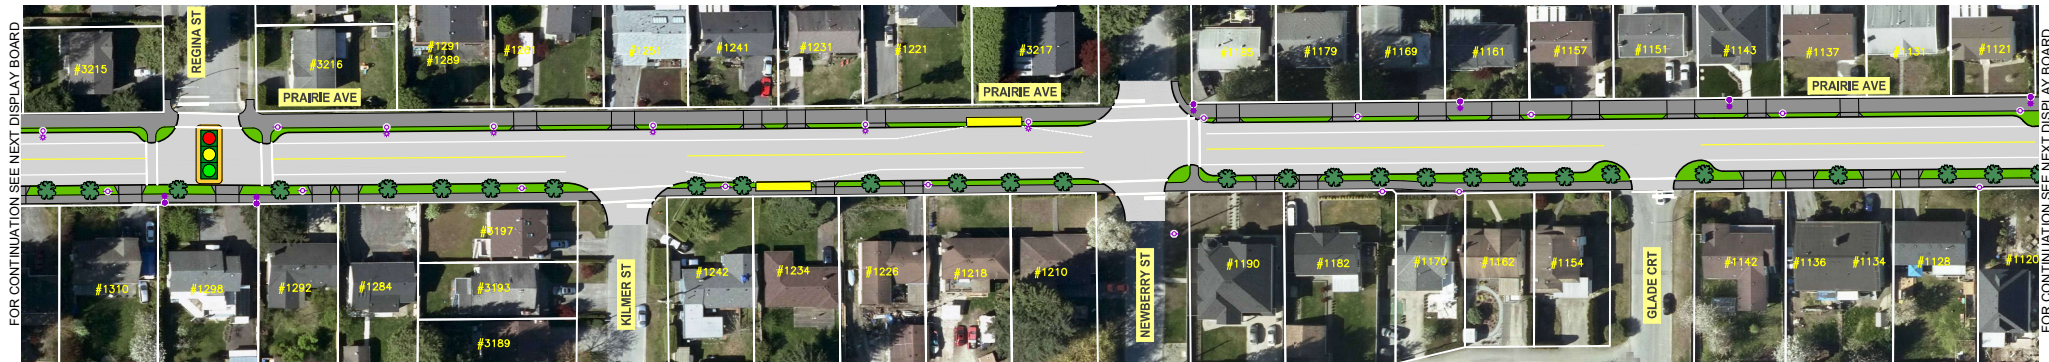

LEGEND

- PROPOSED SIDEWALK /MULTI-USE PATH
- PROPOSED CURB
- PROPOSED BOULEVARD



- PROPOSED TREE (approx. location and number only)
- PROPOSED ROADWAY
- PLANTED MEDIAN
- HARD MEDIAN

- EXISTING LEASED STREET LIGHT
- EXISTING DAVIT STREET LIGHT
- EXISTING UTILITY POLE




- EXISTING TRAFFIC SIGNAL
- EXISTING BUS STOP


0 5 10 20 40m
SCALE 1:500




2020 CAPITAL WORKS - Option 4

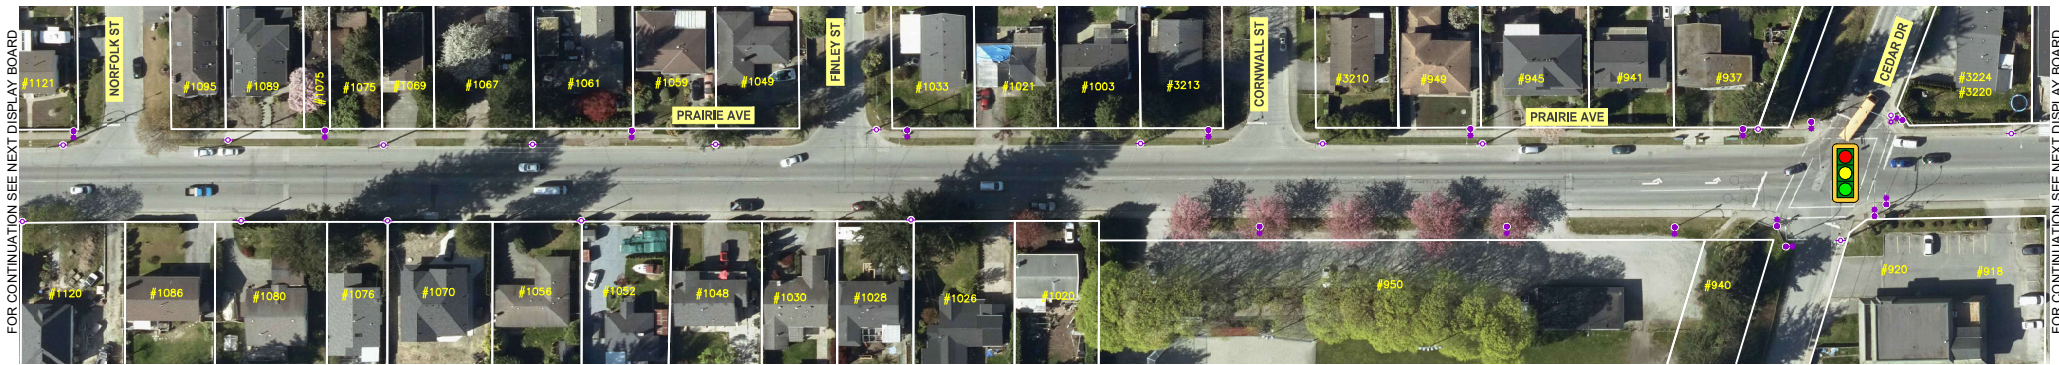

EXISTING

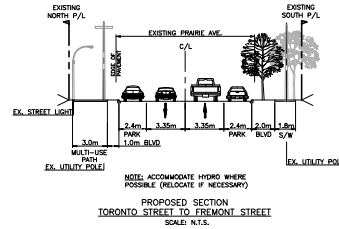

PROPOSED

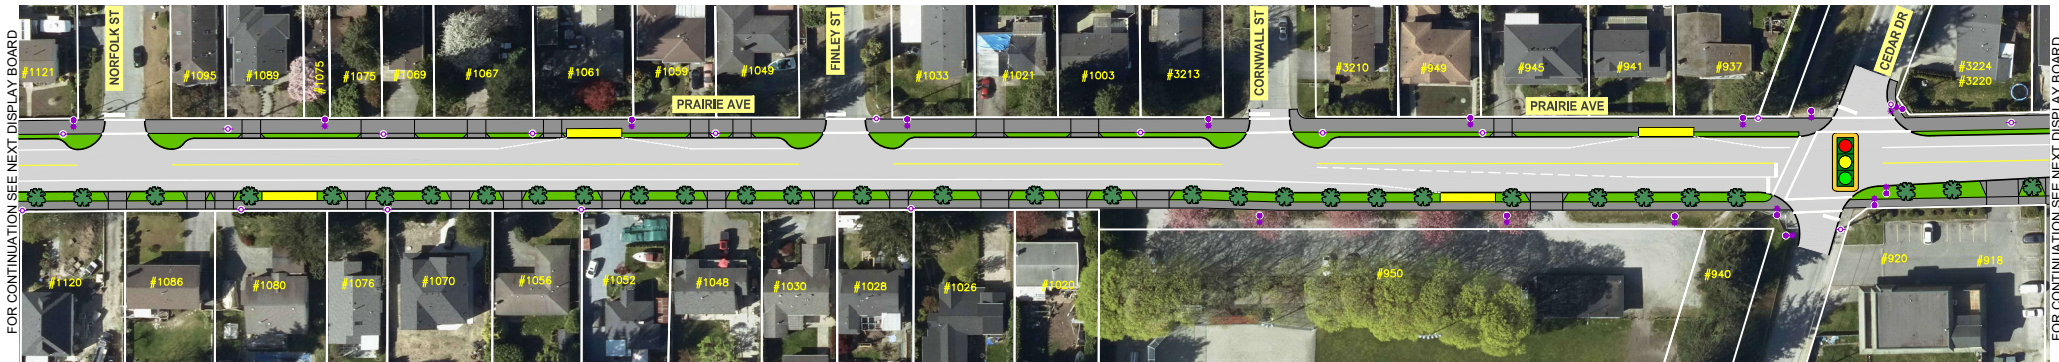

LEGEND

- PROPOSED SIDEWALK /MULTI-USE PATH
- PROPOSED CURB
- PROPOSED BOULEVARD


- PROPOSED TREE (approx. location and number only)
- PROPOSED ROADWAY
- PLANTED MEDIAN
- HARD MEDIAN
- EXISTING LEASED STREET LIGHT
- EXISTING DAVIT STREET LIGHT
- EXISTING UTILITY POLE

- EXISTING TRAFFIC SIGNAL
- EXISTING BUS STOP


0 5 10 20 40m
SCALE 1:500




2020 CAPITAL WORKS - Option 4

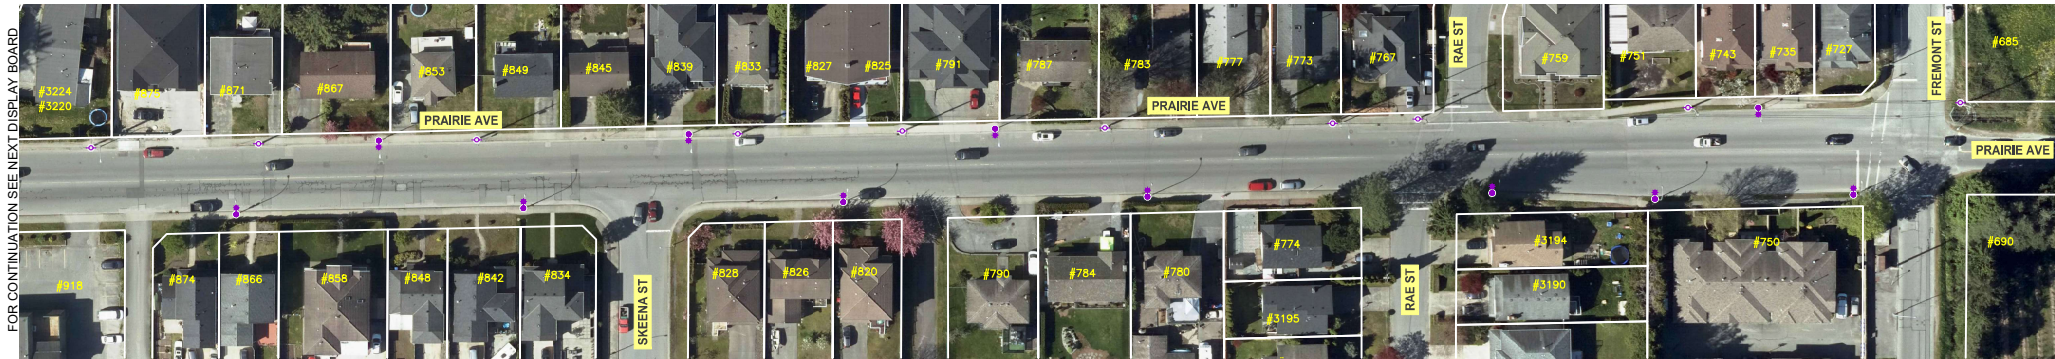

EXISTING

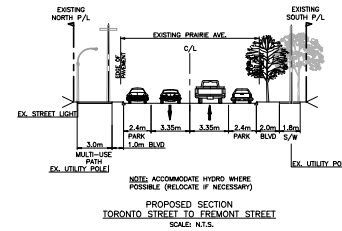

PROPOSED

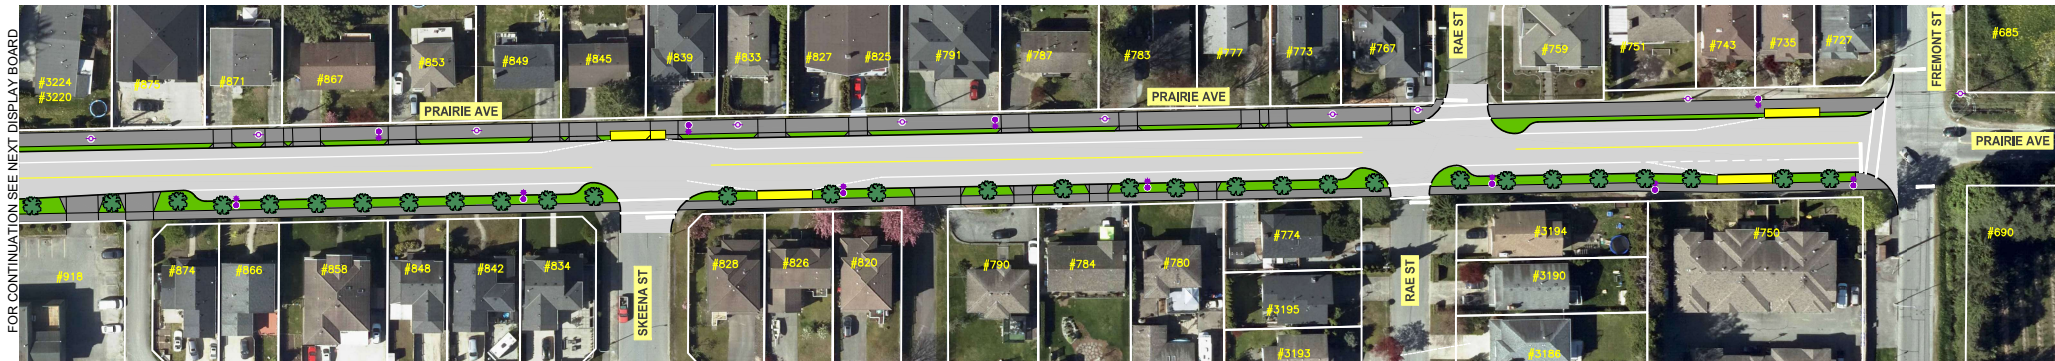

LEGEND

- PROPOSED TREE (approx. location and number only)
- PROPOSED SIDEWALK / MULTI-USE PATH
- PROPOSED CURB
- PROPOSED BOULEVARD

- PROPOSED ROADWAY
- PLANTED MEDIAN
- HARD MEDIAN
- EXISTING LEASED STREET LIGHT
- EXISTING DAVIT STREET LIGHT
- EXISTING UTILITY POLE

- EXISTING TRAFFIC SIGNAL
- EXISTING BUS STOP

0 5 10 20 40m
SCALE 1:500

