


File: G:\Projects\32340\32340_Prc\Kingsway_Ave_Concept_Design\02_CADD\02_Drafting\2340_Geometrics_and_Lining_Interim_sheets_Rev02_ALT_R_AT.dwg

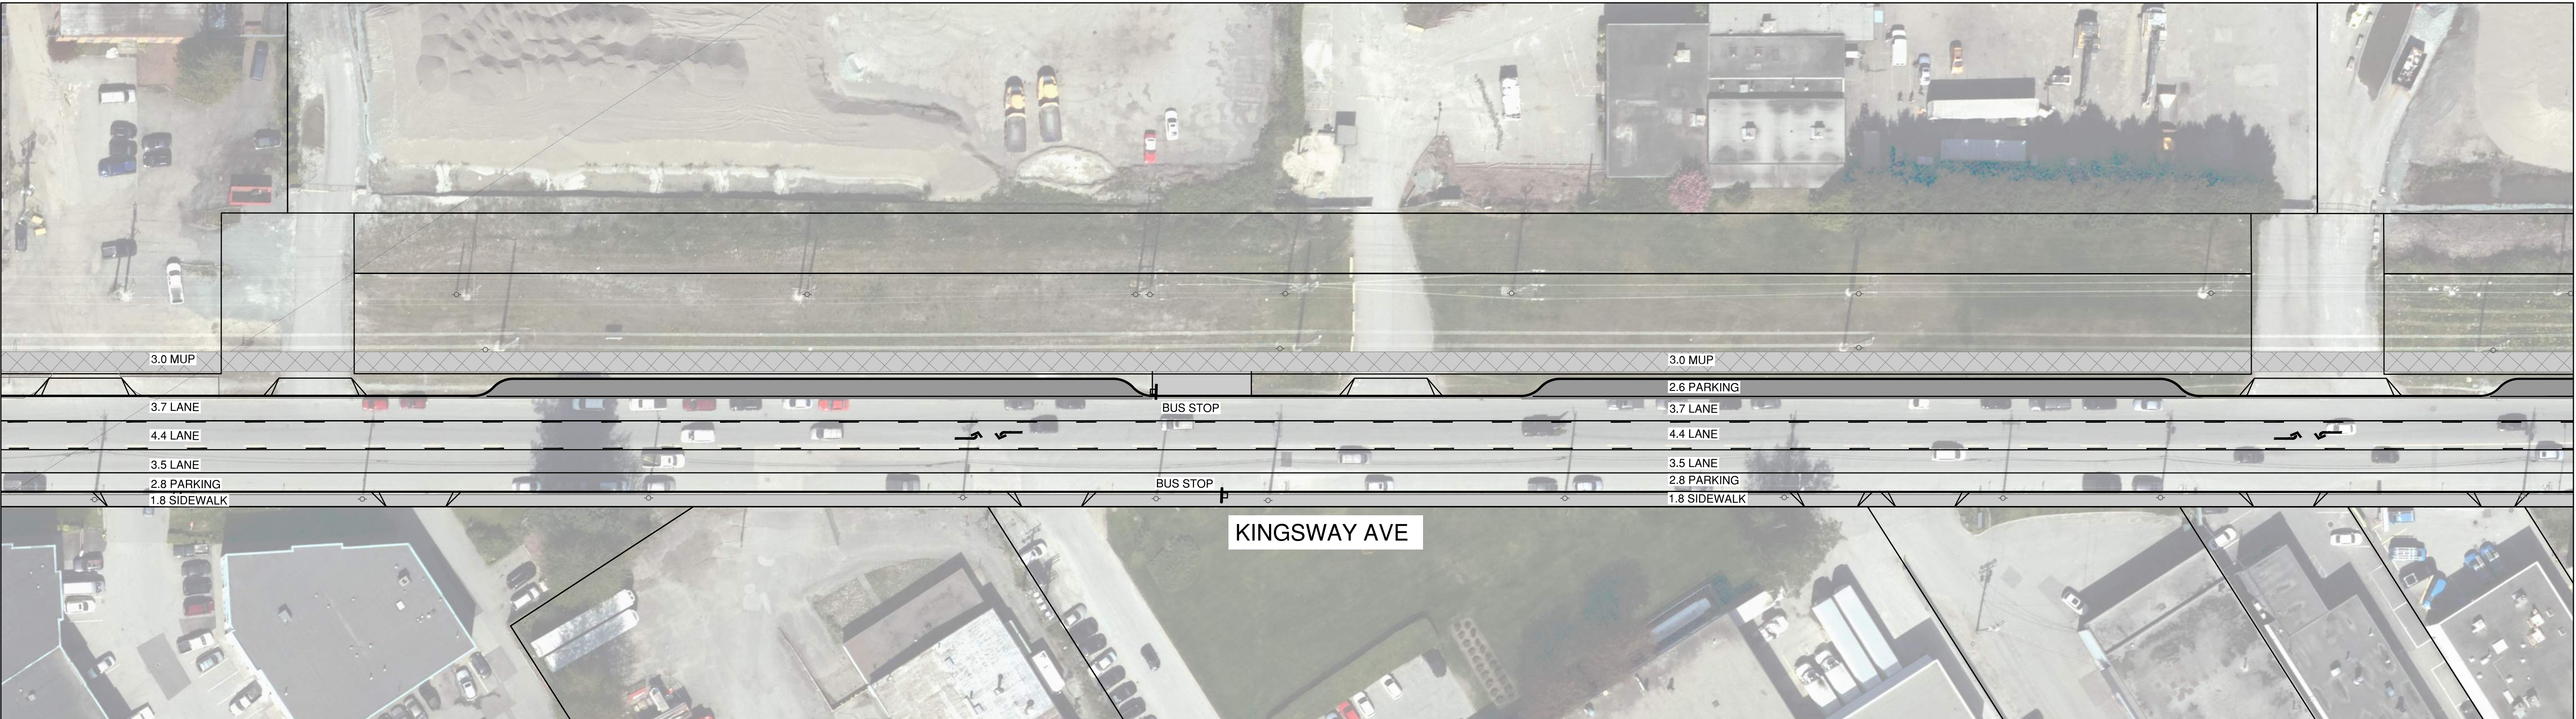

ROAD WIDENING
100mm ASPHALT
150mm ROAD BASE
300mm SUB BASE

M.U.P.
50mm ASPHALT
100mm ROAD BASE
150mm SUB BASE

SIDEWALK
100mm CONCRETE
200mm ROAD BASE

NEW SIGNAL

PLOT DATE: February 13, 2020

REV NO	REVISIONS	DATE	DRAWN	APPRD
0	CONCEPTUAL DESIGN	19/09/09	RC	CNB
1	REVISED CONCEPT	19/11/12	CJB	CNB
2	REVISED CONCEPT	19/12/10	CJB	CNB
3	ALTERNATE CONCEPT - RIGHT-IN RIGHT-OUT	20/02/13	CJB	CNB



KINGSWAY AVENUE
TYNER ST





#503 4190 Lougheed Hwy, Burnaby, B.C. V5C 6A8
T: (604)629-2998 F: (604)629-2999

SCALE	1:500
DRAWN BY	RC
CHECKED BY	CNB

DESIGN NO.	32340	DWG. NO.	9.1
DATE	2019-09-09		
DESIGN BY	CJB		
APPROVED BY	CNB	REV.	2

DESTROY ALL PRINTS BEARING PREVIOUS NO.

File: G:\projects\32000\32340_PrcCo_Kingsway_Ave_Concept_Design\02_CADD\020_Drafting\32340_Geometrics_and_Lining_Interim_sheets_Rev02.dwg

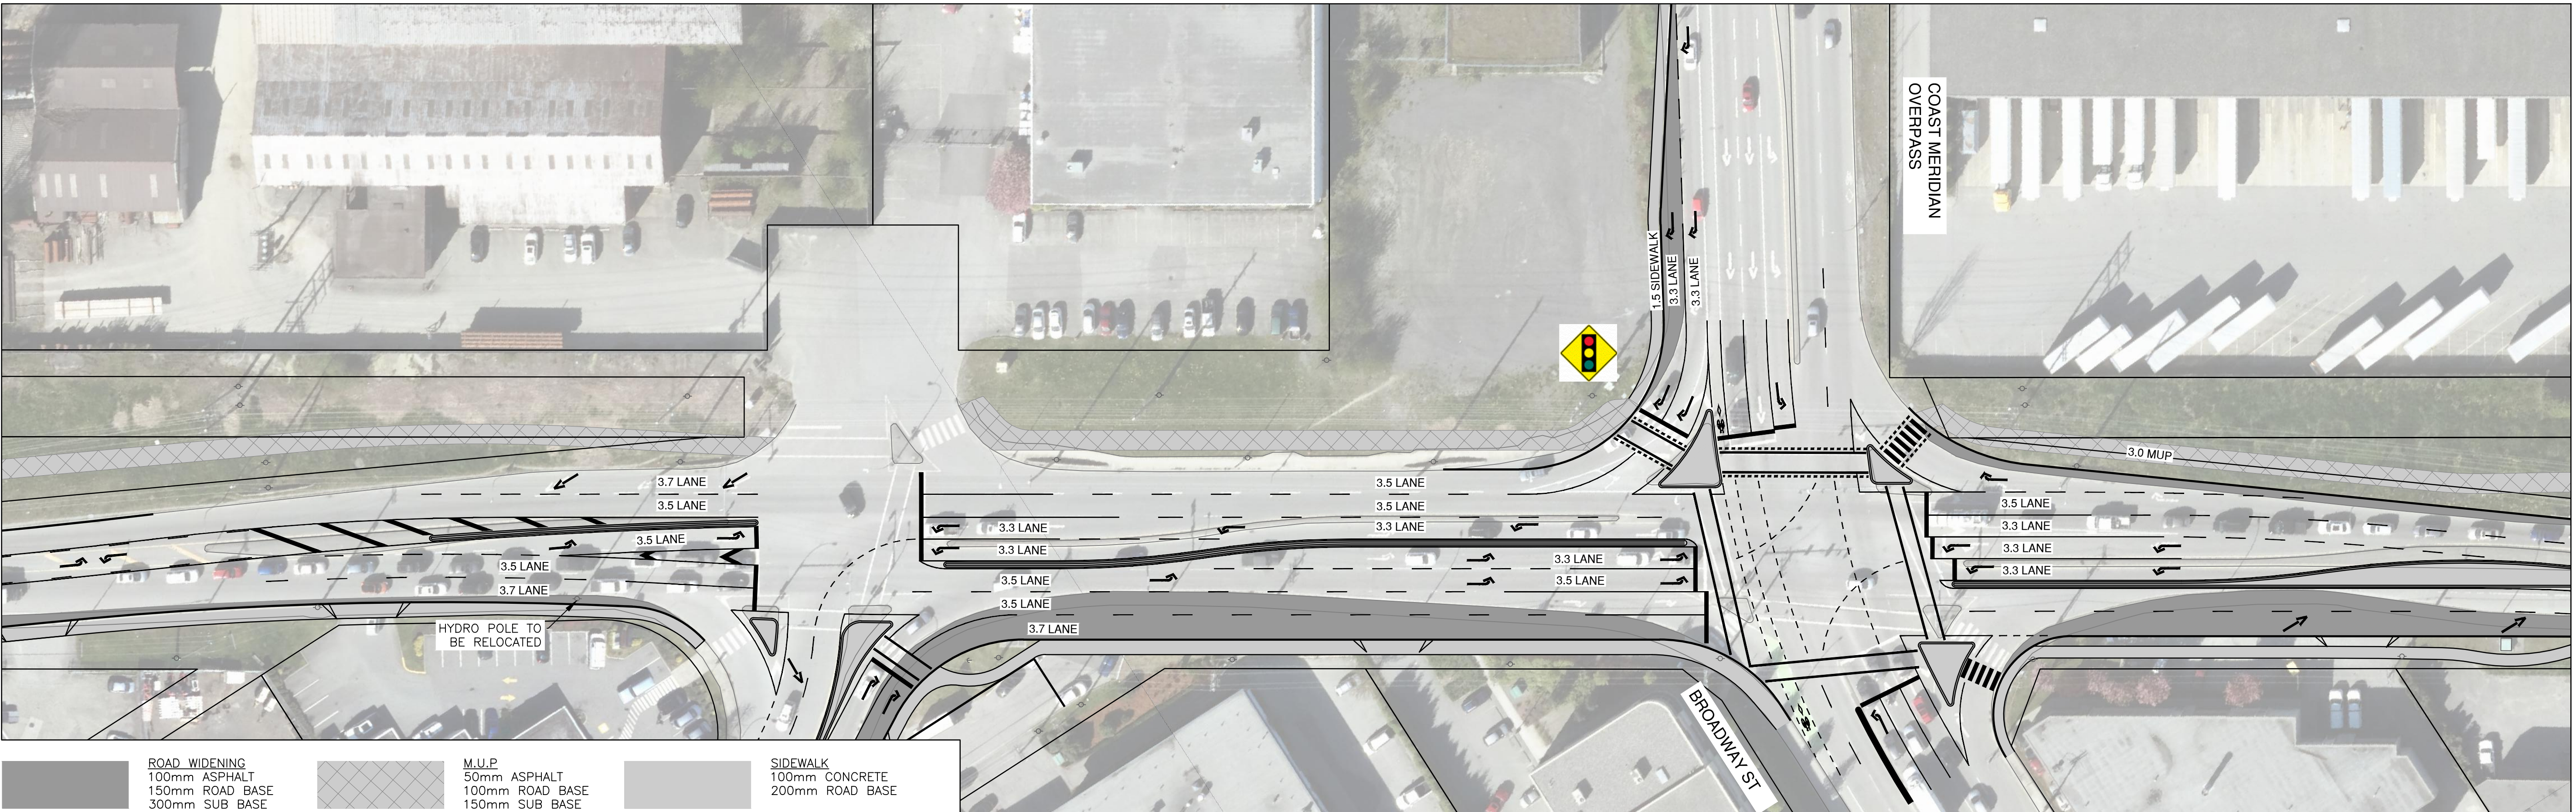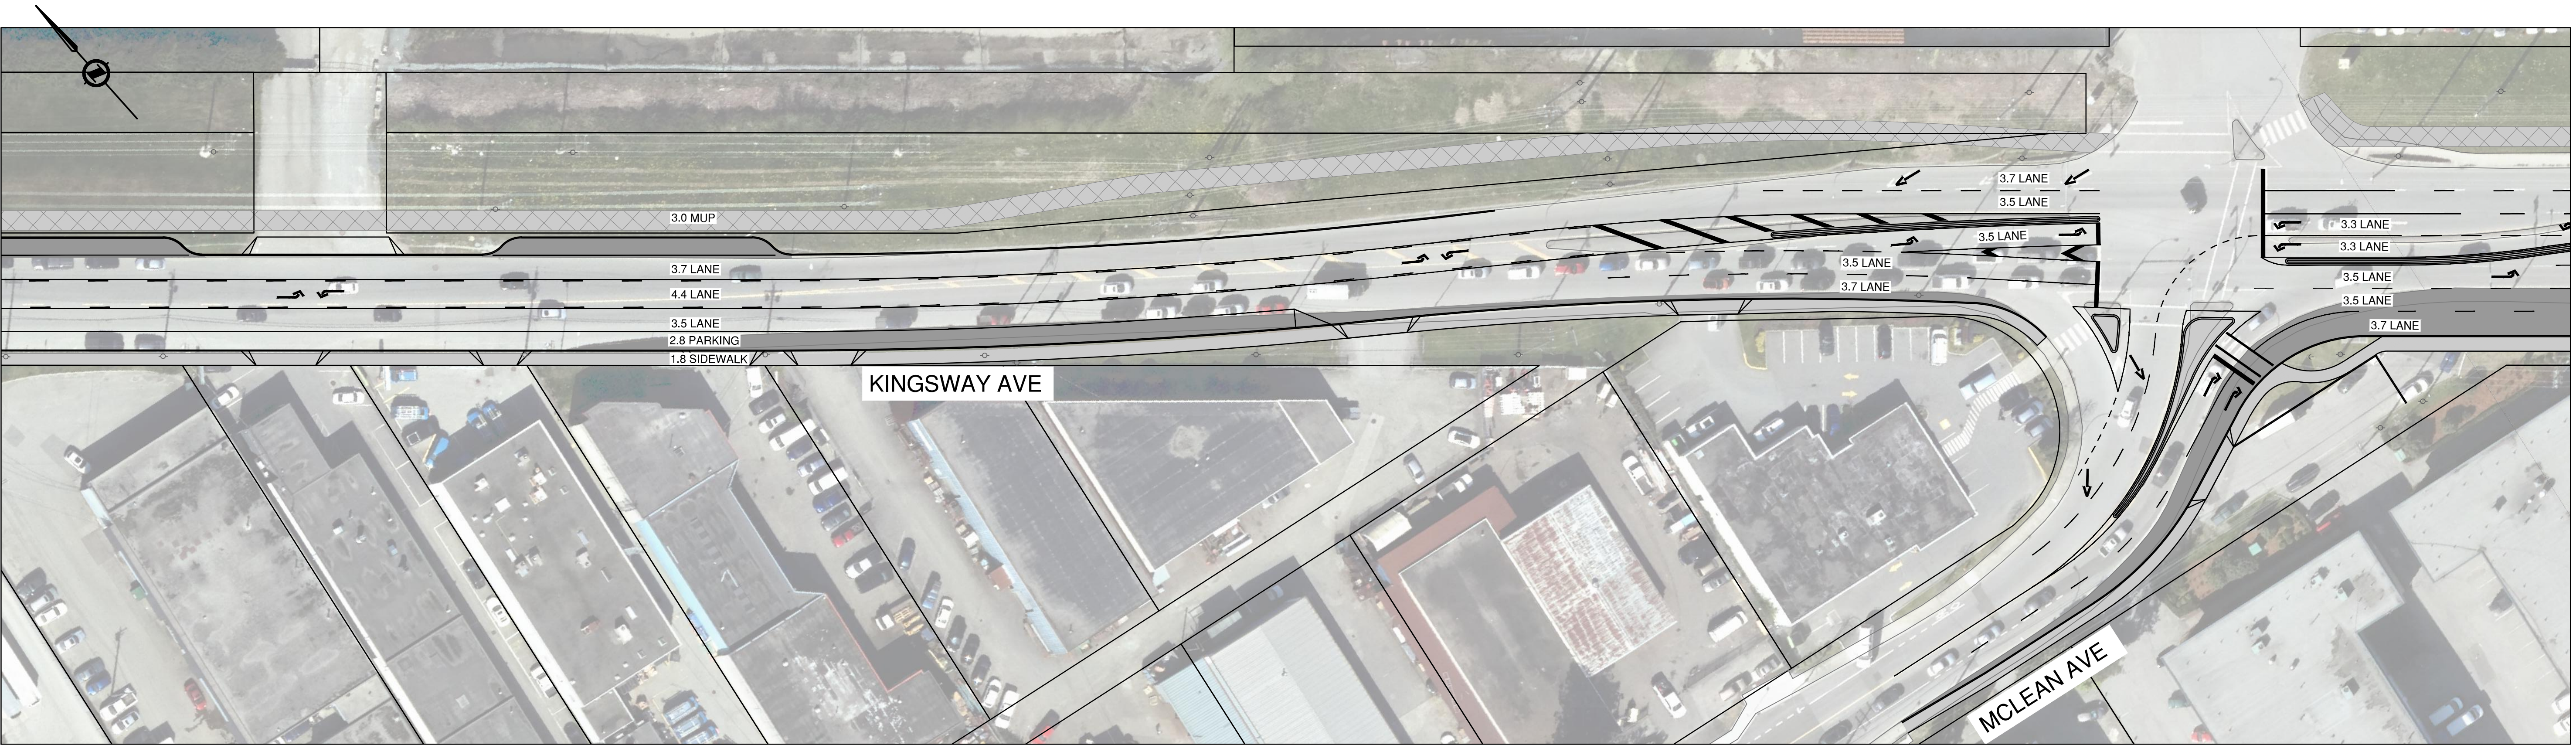

KINGSWAY AVENUE
McLEAN AND CMO

CONCEPTUAL – INTERIM DESIGN

PLOT DATE: December 10, 2019



REV NO	REVISIONS	DATE	DRAWN	APPRD
0	CONCEPTUAL DESIGN	19/09/09	RC	CNB
1	REVISED CONCEPT	19/11/12	CJB	CNB
2	REVISED CONCEPT	19/12/10	CJB	CNB



#503 4190 Lougheed Hwy, Burnaby, B.C. V5C 6A8
T: (604) 629-2996 F: (604) 629-2616

SCALE	1:500	DESIGN NO.	32340	DWG. NO.	9.2
DRAWN BY	RC	DATE	2019-09-09		
CHECKED BY	CNB	DESIGN BY	CJB		
		APPROVED BY	CNB	REV.	2

DESTROY ALL PRINTS BEARING PREVIOUS NO.

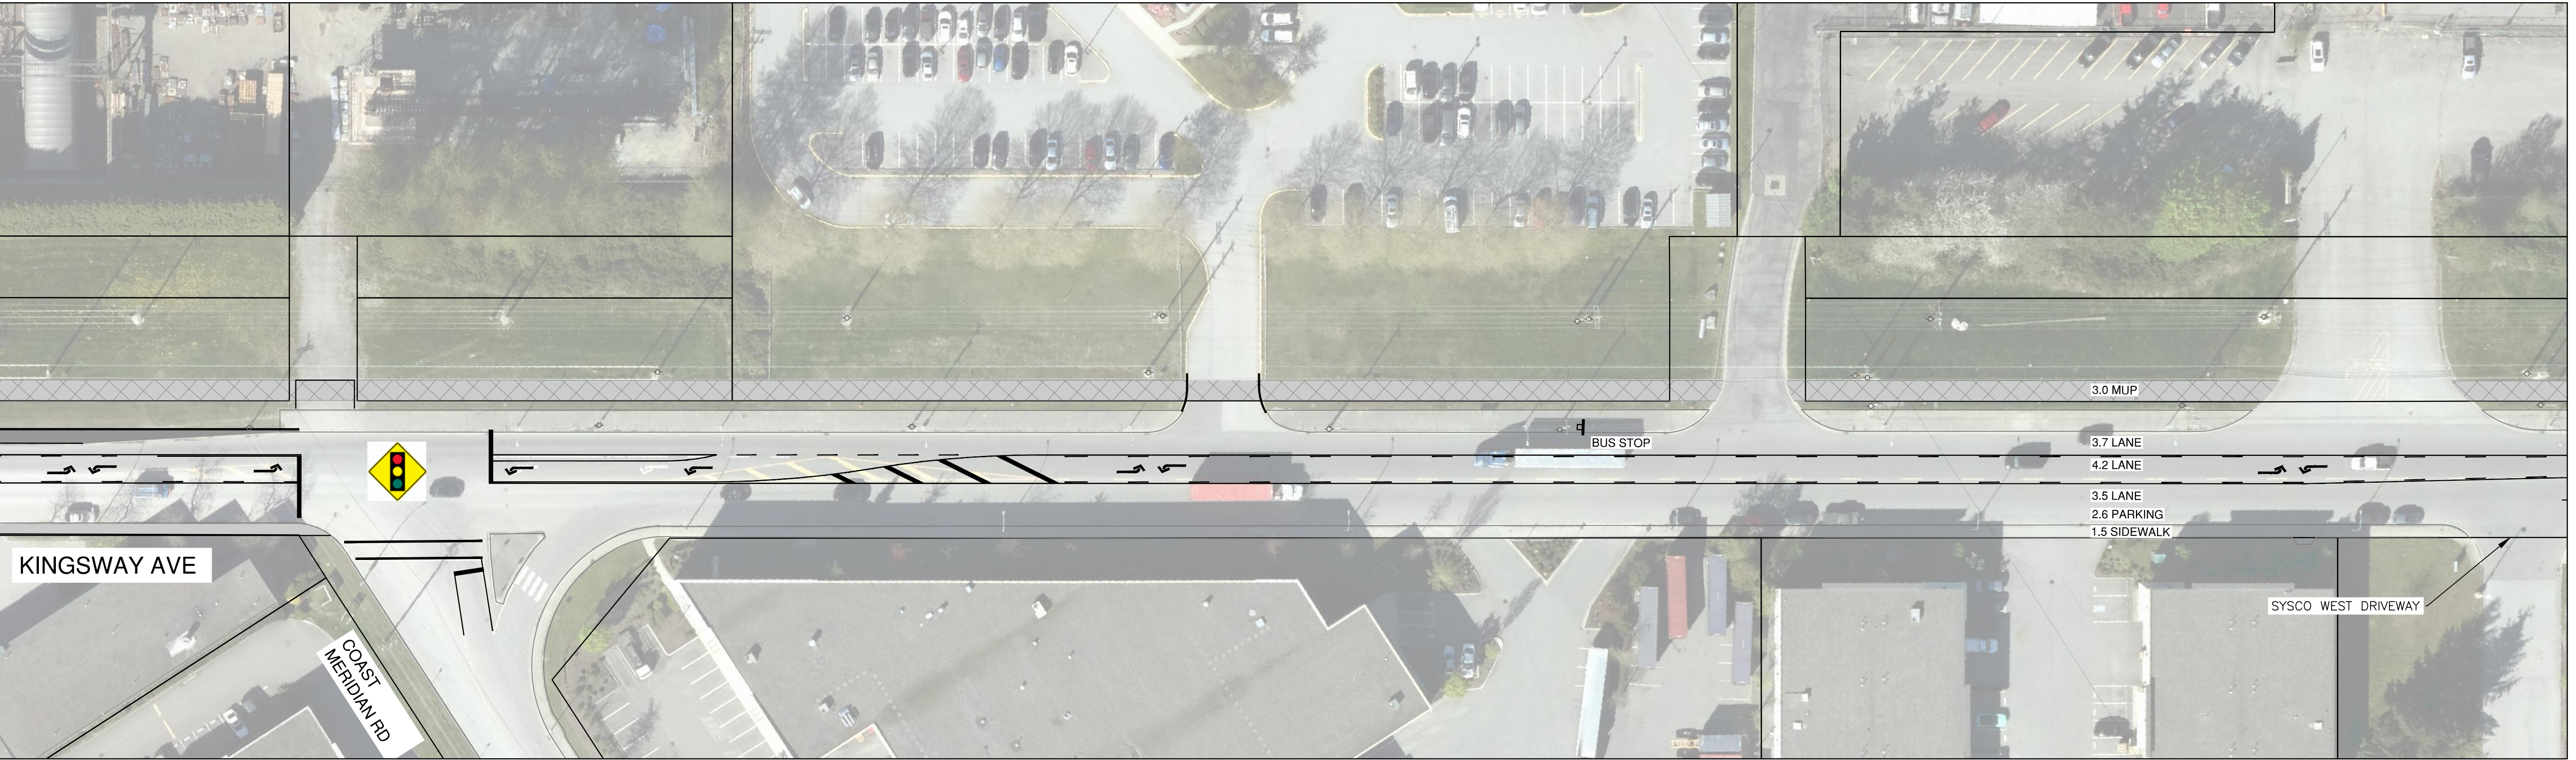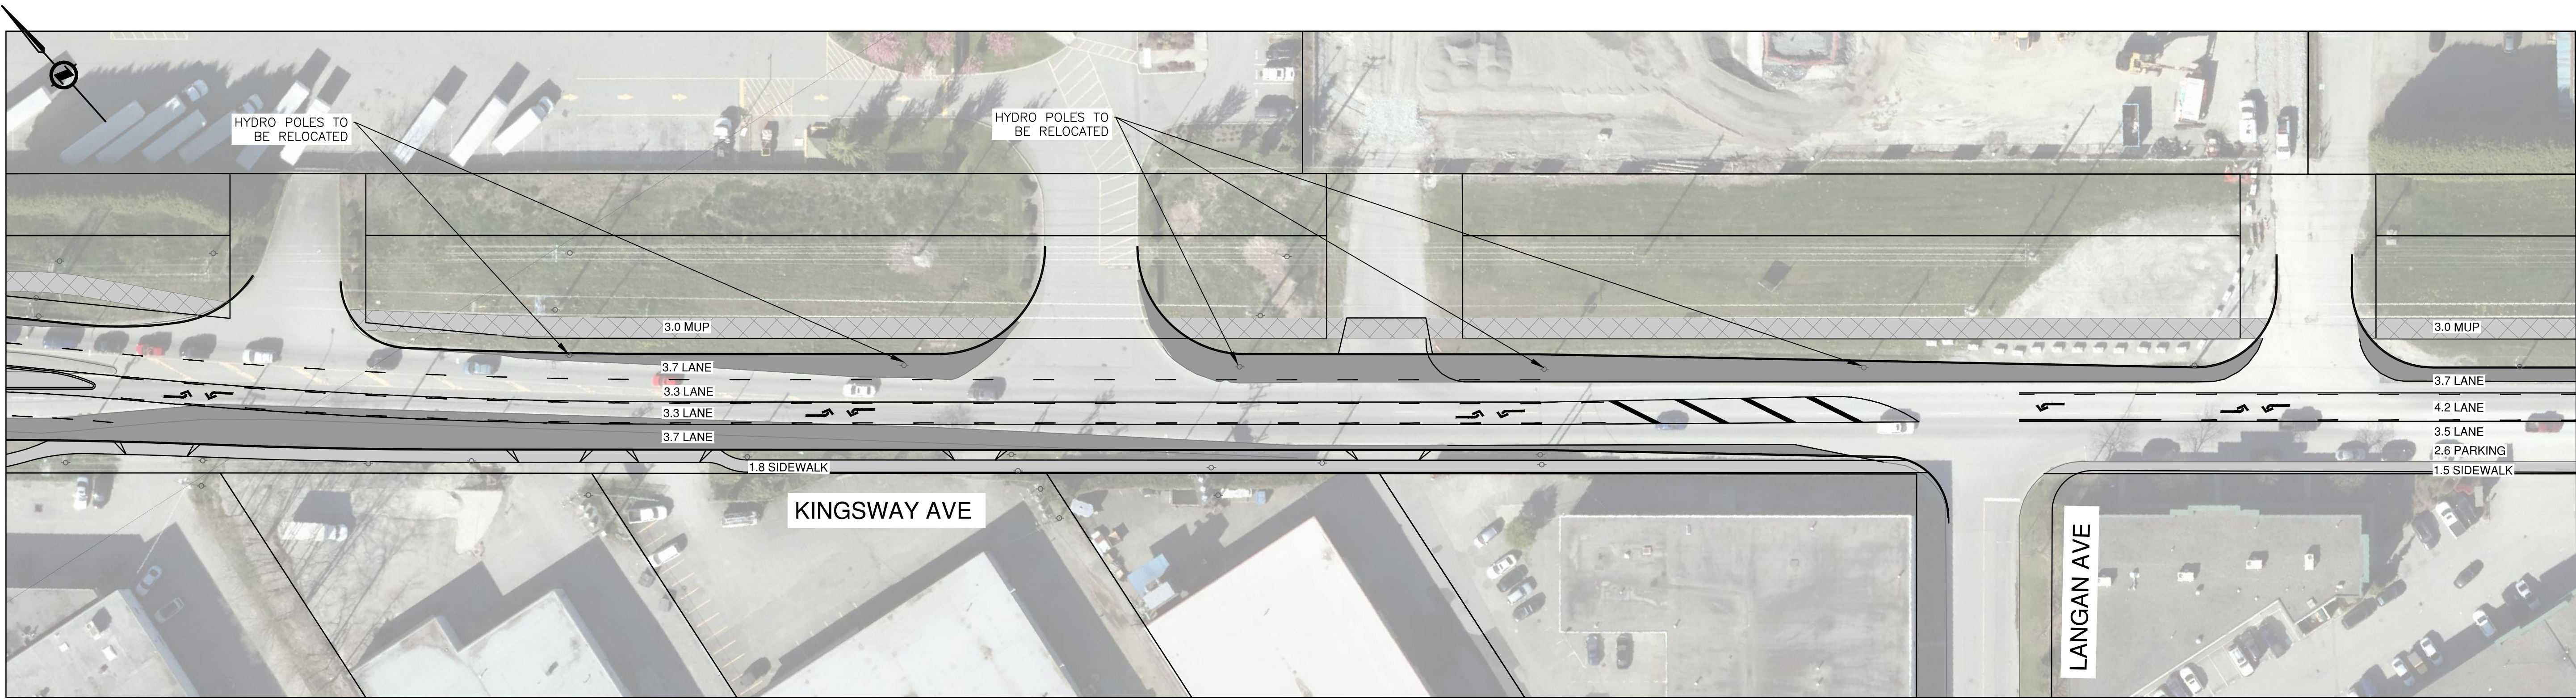

ROAD WIDENING
100mm ASPHALT
150mm ROAD BASE
300mm SUB BASE

M.U.P.
50mm ASPHALT
100mm ROAD BASE
150mm SUB BASE

SIDEWALK
100mm CONCRETE
200mm ROAD BASE

NEW SIGNAL

PLOT DATE: December 10, 2019

REV NO	REVISIONS	DATE	DRAWN	APPRD
0	CONCEPTUAL DESIGN	19/09/09	RC	CNB
1	REVISED CONCEPT	19/11/12	CJB	CNB
2	REVISED CONCEPT	19/12/10	CJB	CNB



KINGSWAY AVENUE
LANGAN AND COAST MERIDIAN


CONCEPTUAL – INTERIM DESIGN



SCALE	1:500
DRAWN BY	RC
CHECKED BY	CNB

DESIGN NO.	32340
DATE	2019-09-09
DESIGN BY	CJB
APPROVED BY	CNB

DWG. NO.	9.3
REV.	2

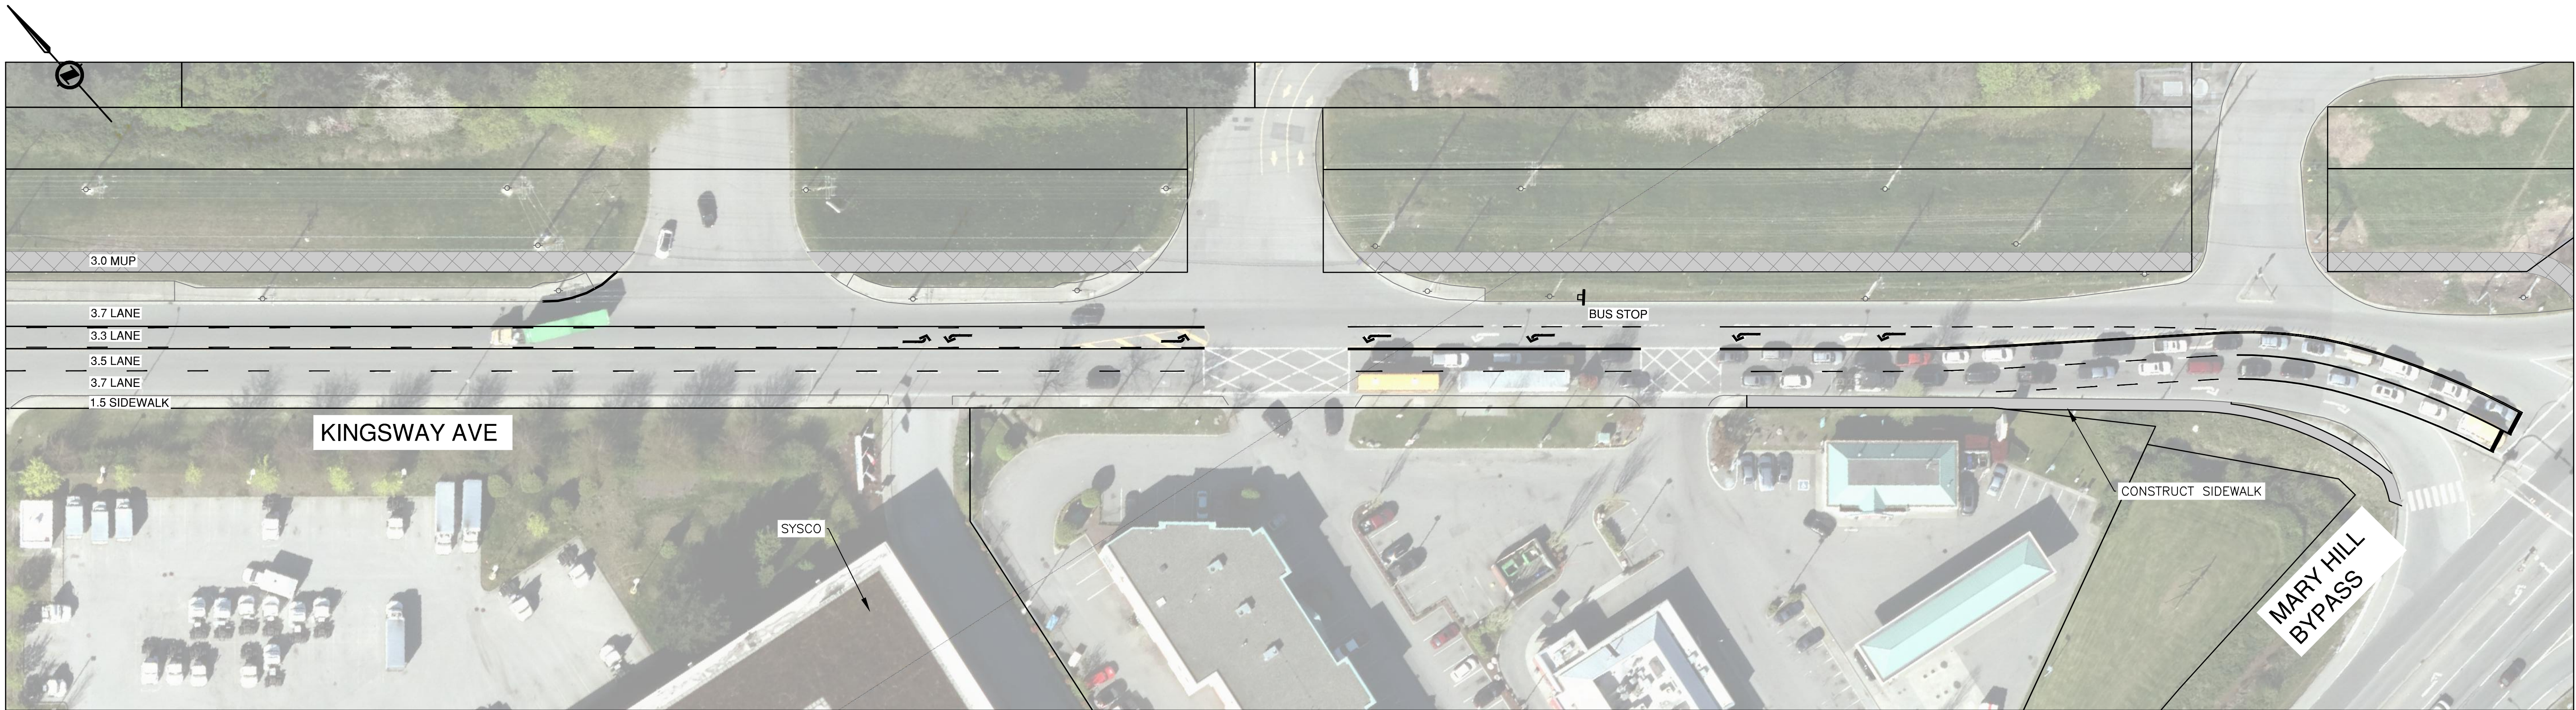

ROAD WIDENING
100mm ASPHALT
150mm ROAD BASE
300mm SUB BASE

M.U.P.
50mm ASPHALT
100mm ROAD BASE
150mm SUB BASE

SIDEWALK
100mm CONCRETE
200mm ROAD BASE

KINGSWAY AVENUE
McLEAN AND CMO

CONCEPTUAL – INTERIM DESIGN

PLOT DATE: December 10, 2019

REV NO	REVISIONS	DATE	DRAWN	APPRD
0	CONCEPTUAL DESIGN	19/09/09	RC	CNB
1	REVISED CONCEPT	19/11/12	CJB	CNB
2	REVISED CONCEPT	19/12/10	CJB	CNB



#503 4190 Lougheed Hwy, Burnaby, B.C. V5C 6A8
T: (604)629-2998 F: (604)629-2999

SCALE	1:500	DESIGN NO.	32340	DWG. NO.	9.4
DRAWN BY	RC	DATE	2019-09-09		
CHECKED BY	CNB	DESIGN BY	CJB		
		APPROVED BY	CNB	REV.	2

DESTROY ALL PRINTS BEARING PREVIOUS NO.

File: G:\Projects\32000\32340_Prco_Kingsway_Ave_Concept_Design\02_CADD\20_Drafting\32340_Geometrics_and_Lining_Interim_sheets_Rev02.dwg