
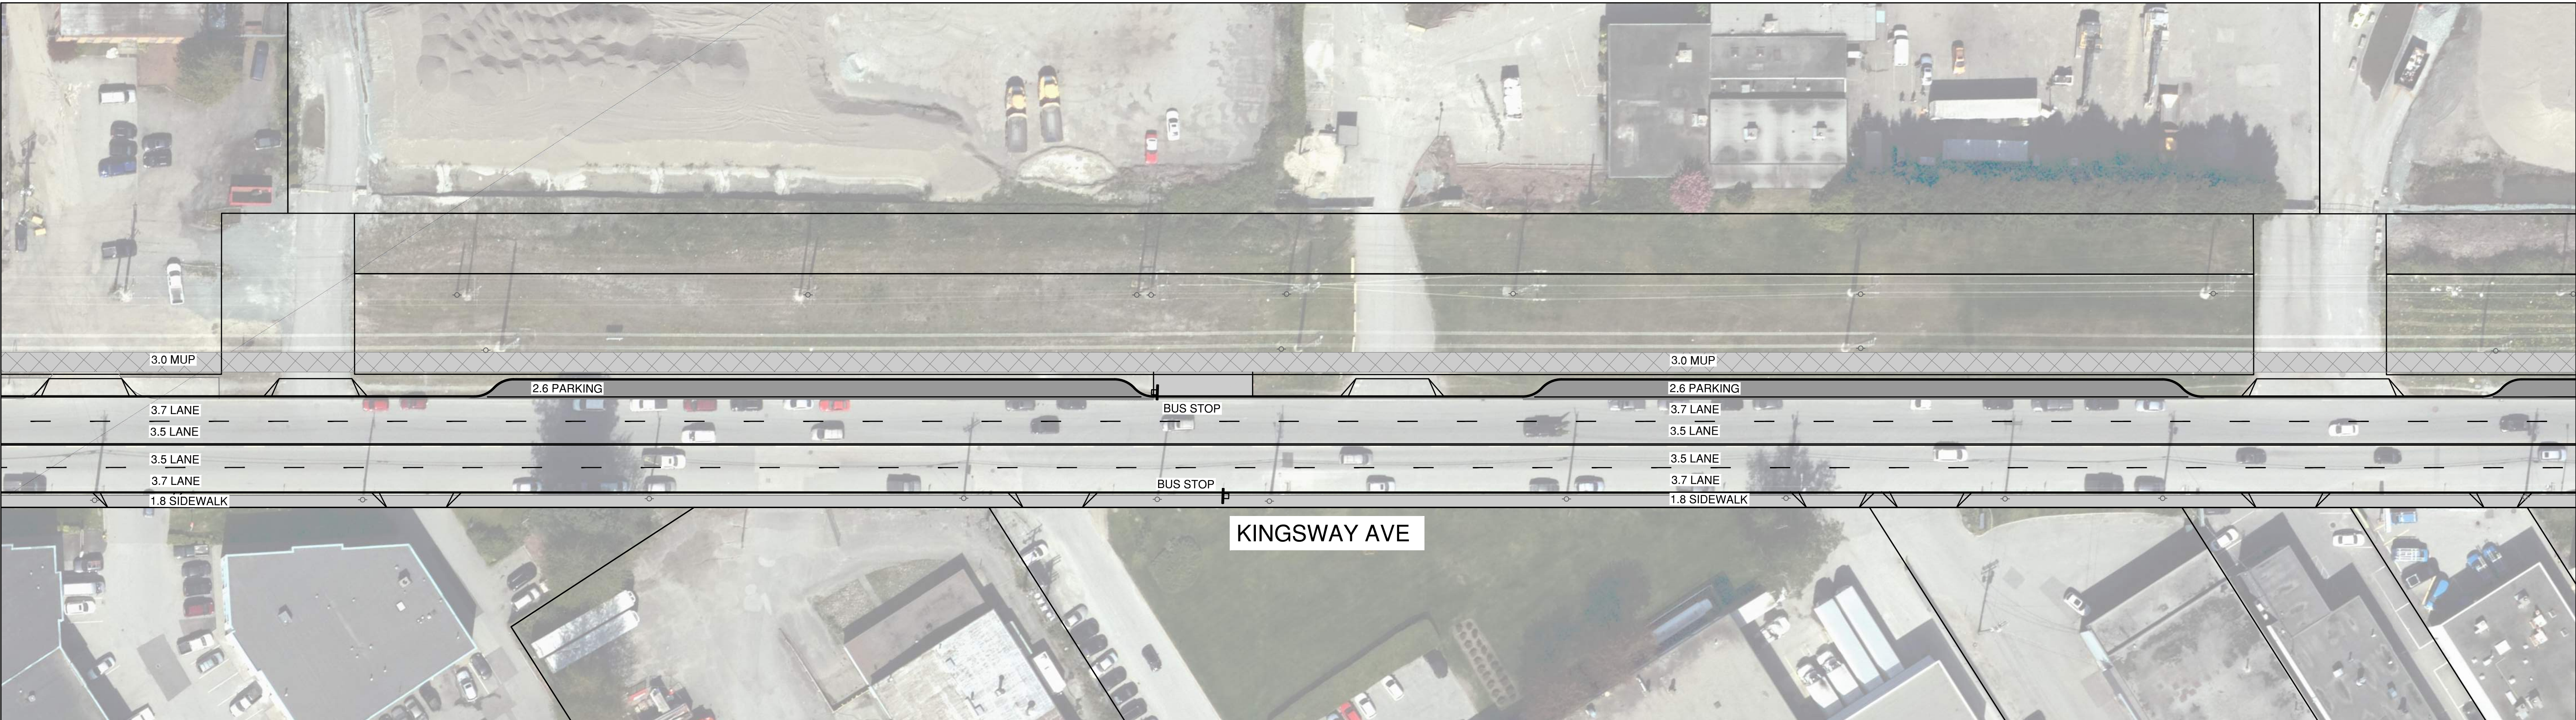


File: G:\Projects\32000\32340_PrcCo_Kingsway_Ave_Concept_Design\02_CADD\020_Drafting\2340_Geometries_and_Lining_Ultimate sheet Rev02_ALT_R_AT.dwg

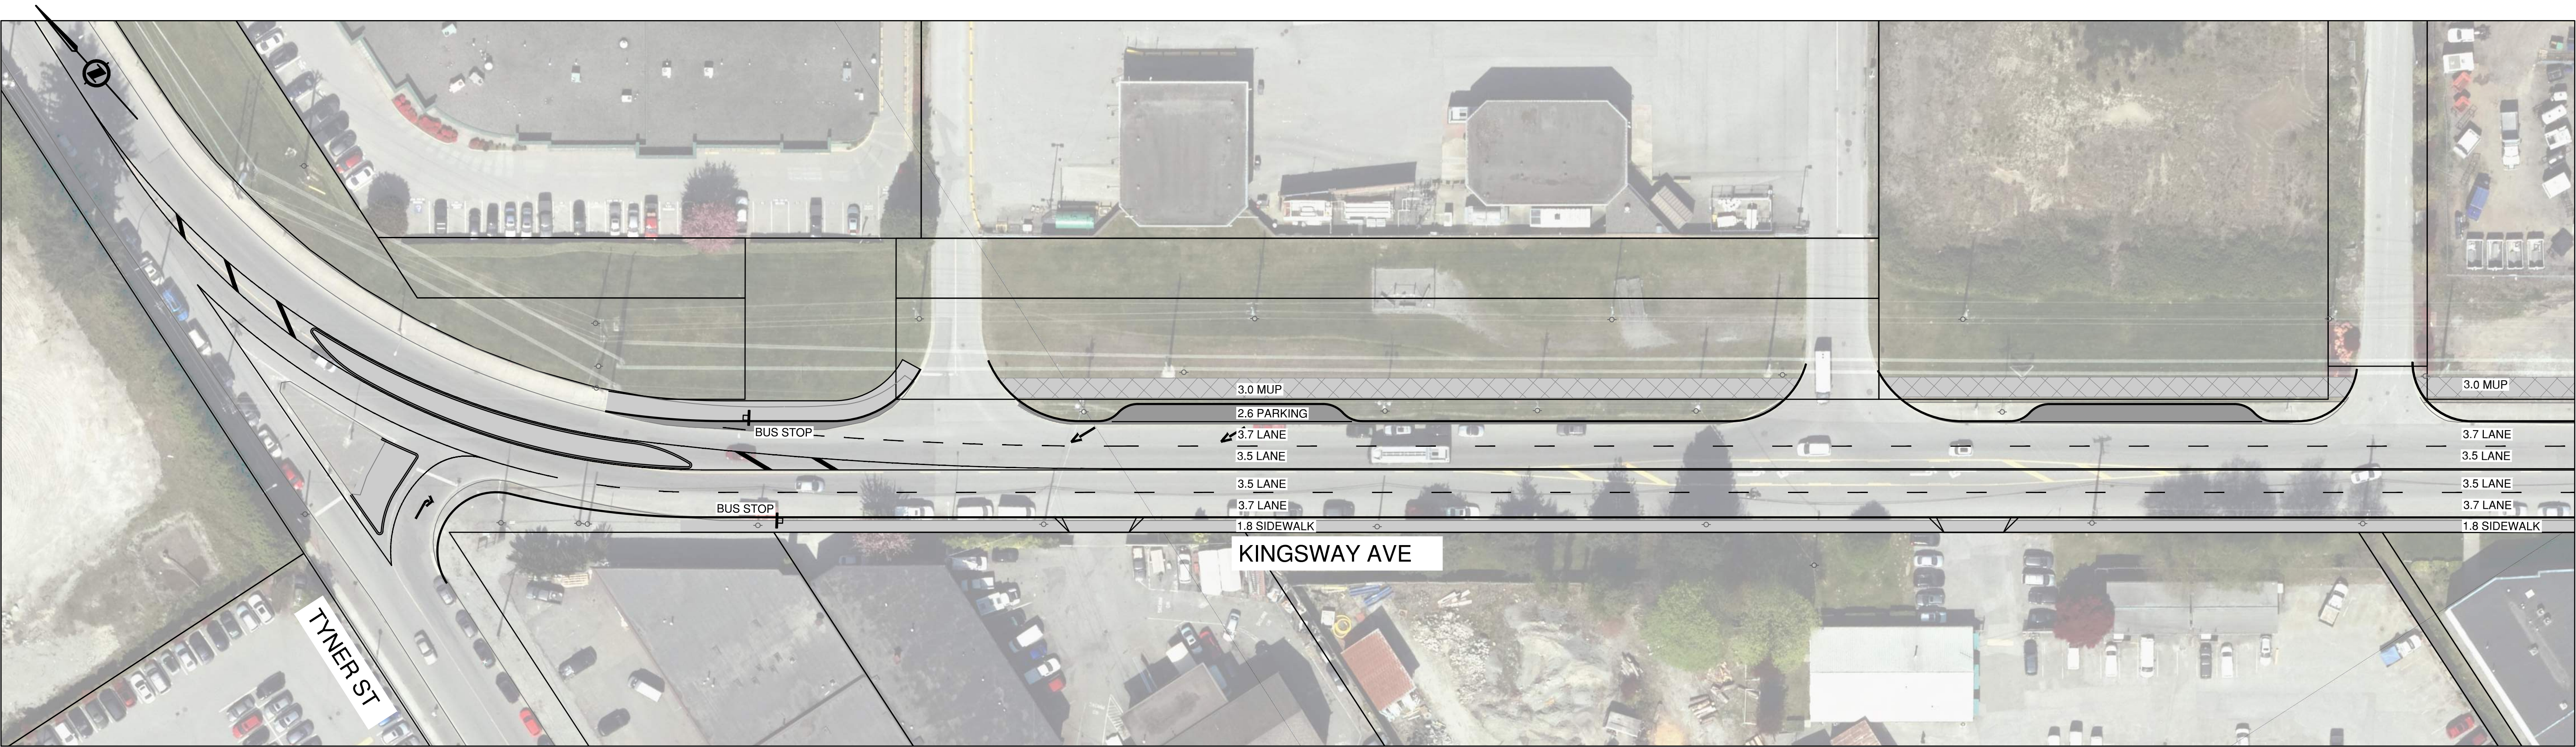

ROAD WIDENING
100mm ASPHALT
150mm ROAD BASE
300mm SUB BASE

M.U.P.
50mm ASPHALT
100mm ROAD BASE
150mm SUB BASE

SIDEWALK
100mm CONCRETE
200mm ROAD BASE

NEW SIGNAL

PLOT DATE: February 13, 2020

REV NO	REVISIONS	DATE	DRAWN	APPRD
0	CONCEPTUAL DESIGN	19/09/09	RC	CNB
1	REVISED CONCEPT	19/11/12	CJB	CNB
2	REVISED CONCEPT	19/12/10	CJB	CNB
3	ALTERNATE CONCEPT - RIGHT-IN RIGHT-OUT	20/02/13	CJB	CNB



KINGSWAY AVENUE
TYNER ST





#503 4190 Lougheed Hwy, Burnaby, B.C. V5C 6A8
T: (604)629-2998 F: (604)629-2999

SCALE	1:500
DRAWN BY	RC
CHECKED BY	CNB

DESIGN NO.	32340	DWG. NO. 9.9
DATE	2019-09-09	
DESIGN BY	CJB	REV. 3
APPROVED BY	CNB	

DESTROY ALL PRINTS BEARING PREVIOUS NO.

File: G:\Projects\32000\32340_Prco_Kingsway_Ave_Concept_Design\02_CADD\020_Drafting\32340_Geometrics_and_Lining_Ultimate sheets Rev02.dwg

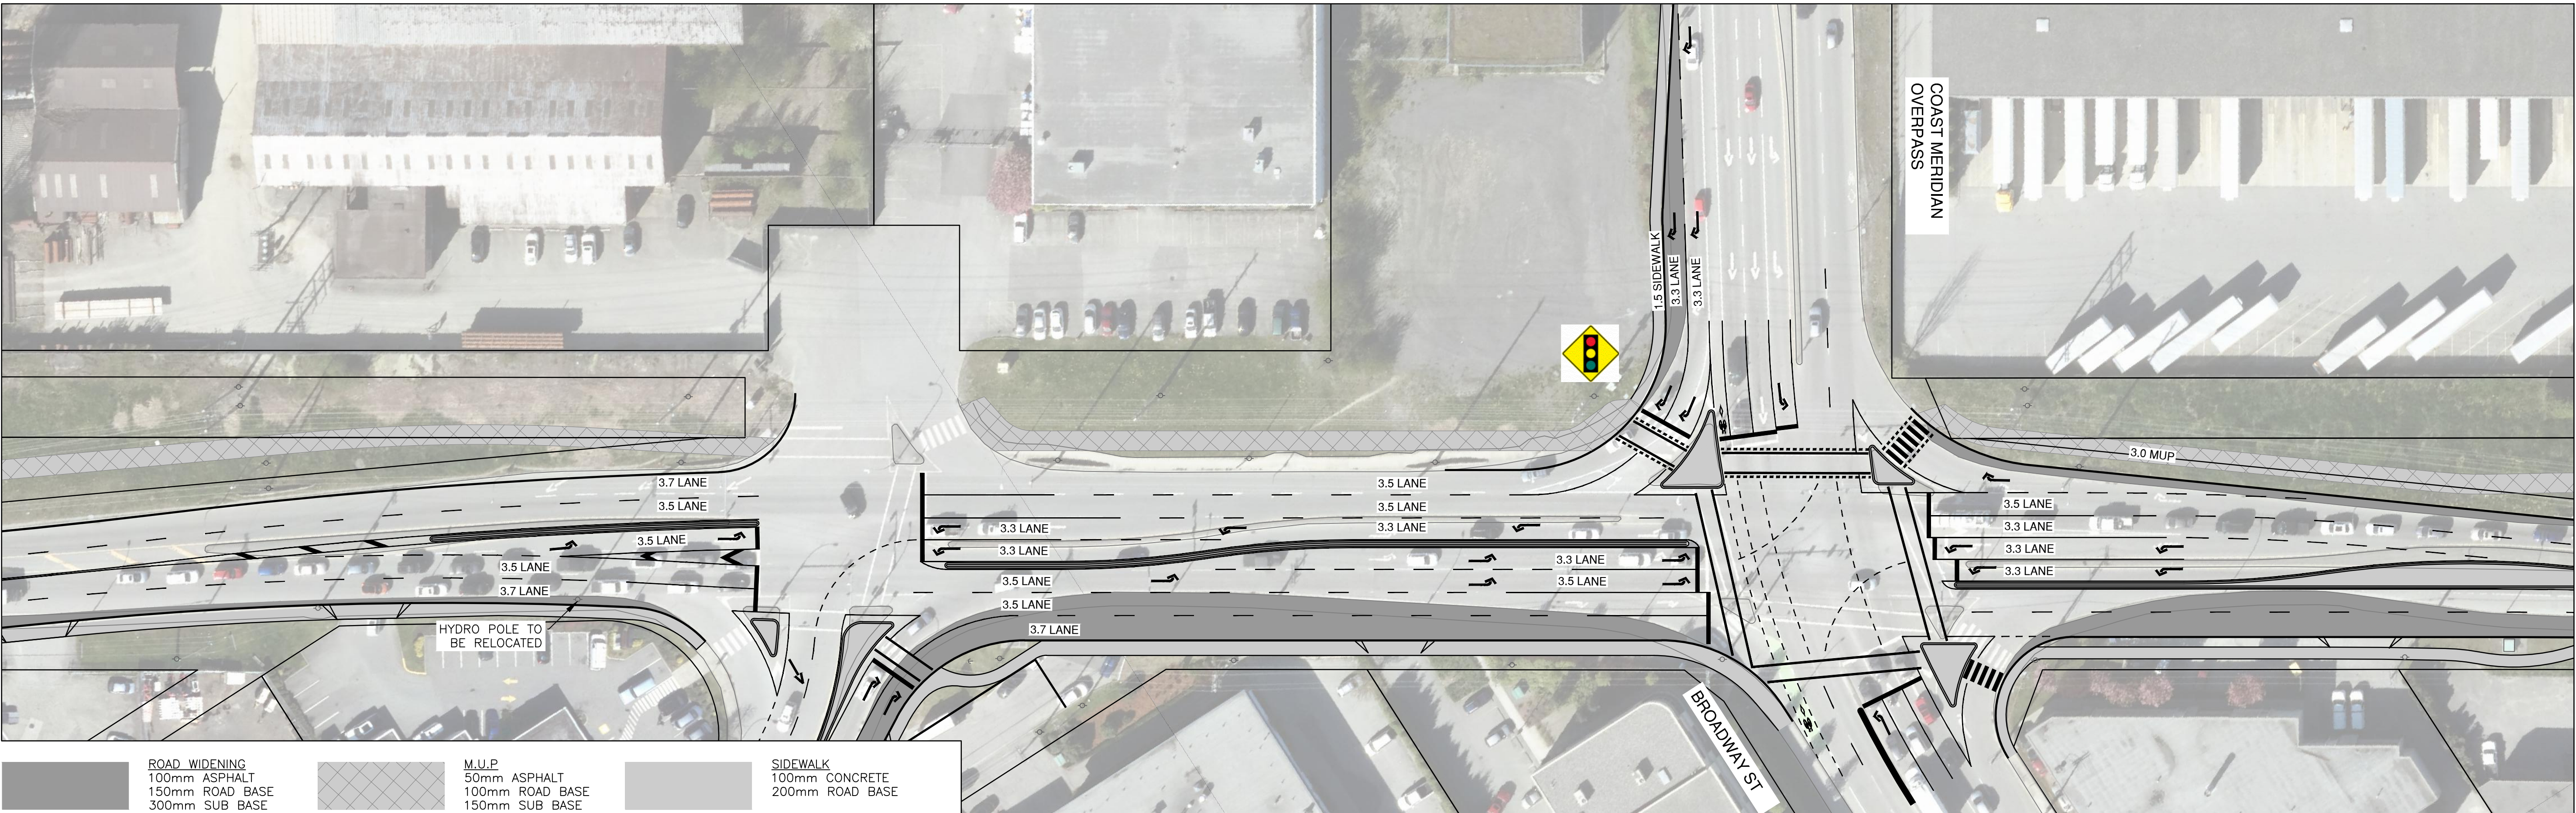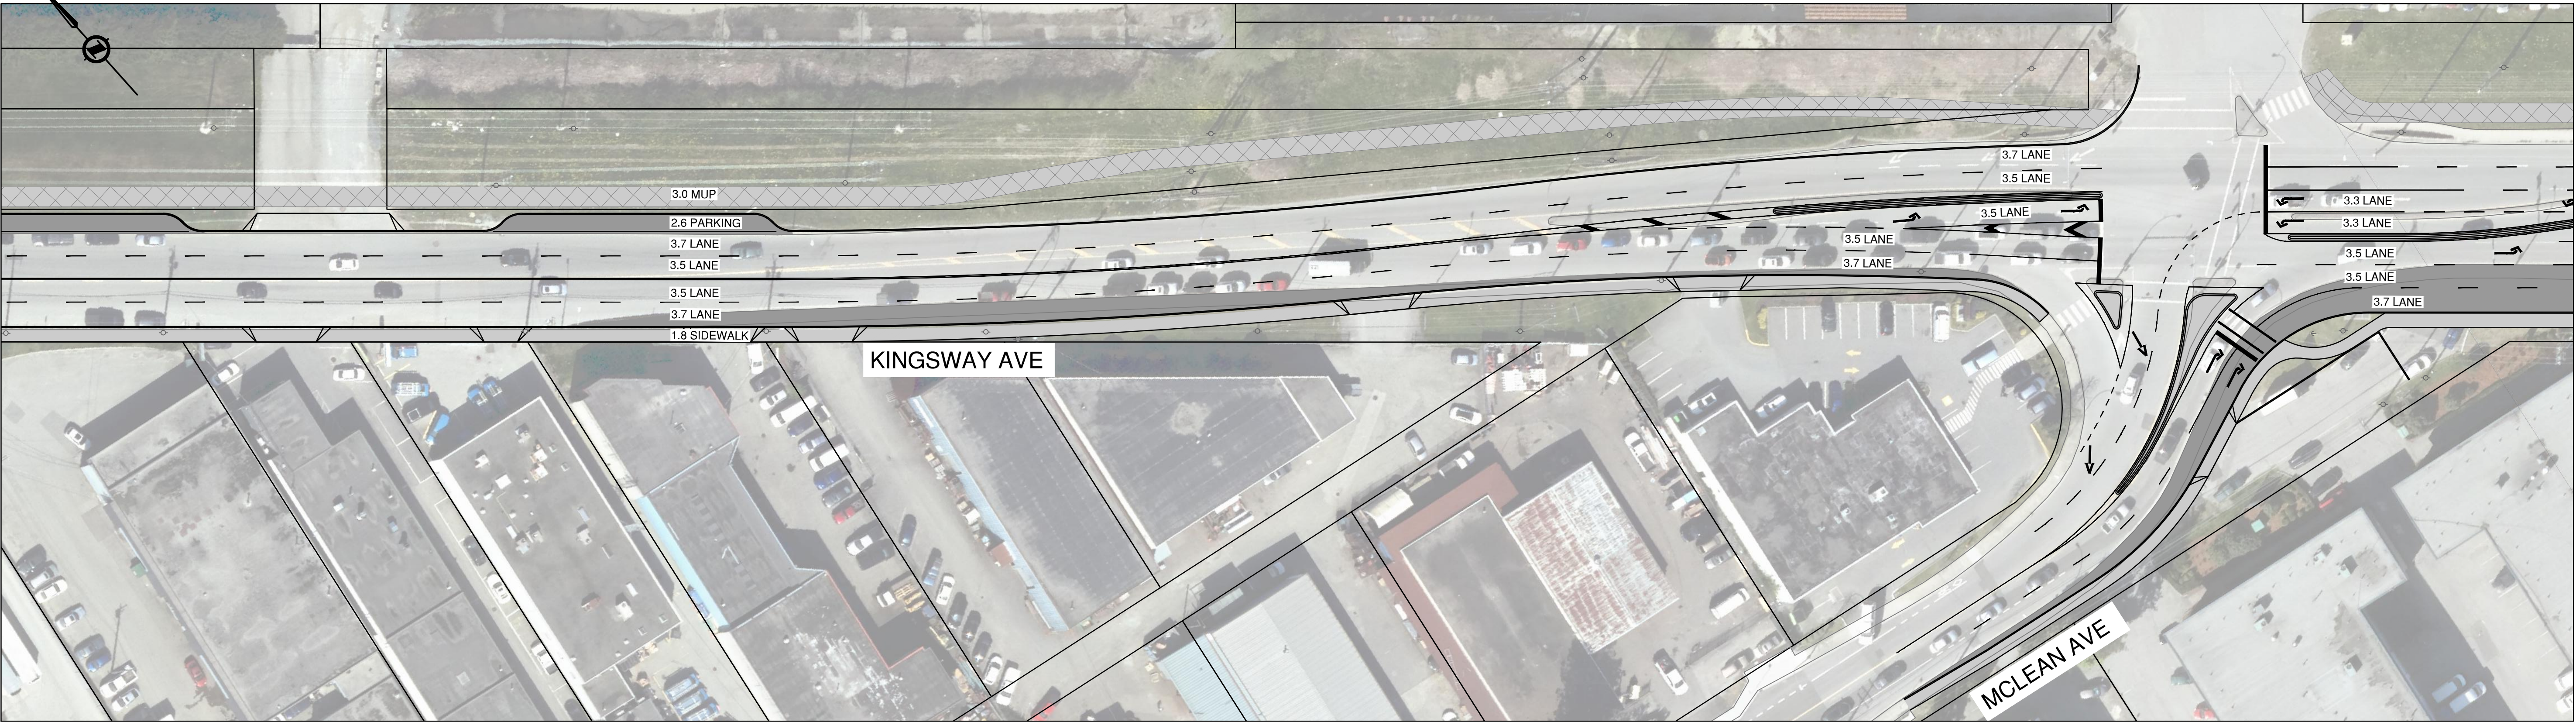

	ROAD WIDENING 100mm ASPHALT 150mm ROAD BASE 300mm SUB BASE		M.U.P. 50mm ASPHALT 100mm ROAD BASE 150mm SUB BASE		SIDEWALK 100mm CONCRETE 200mm ROAD BASE
--	---	--	---	--	---

KINGSWAY AVENUE
McLEAN AND CMO



#503 4190 Lougheed Hwy, Burnaby, B.C. V5C 6A8
T: (604) 629-2996 F: (604) 629-2995



REV NO	REVISIONS	DATE	DRAWN	APPRD
0	CONCEPTUAL DESIGN	19/09/09	RC	CNB
1	REVISED CONCEPT	19/11/19	CJB	CNB
2	REVISED CONCEPT	19/12/10	CJB	CNB



CONCEPTUAL – ULTIMATE DESIGN

SCALE	1:500	DESIGN NO.	32340	DWG. NO.	9.10
DRAWN BY	RC	DATE	2019-09-09		
CHECKED BY	CNB	DESIGN BY	CJB		
		APPROVED BY	CNB	REV.	2

DESTROY ALL PRINTS BEARING PREVIOUS NO.

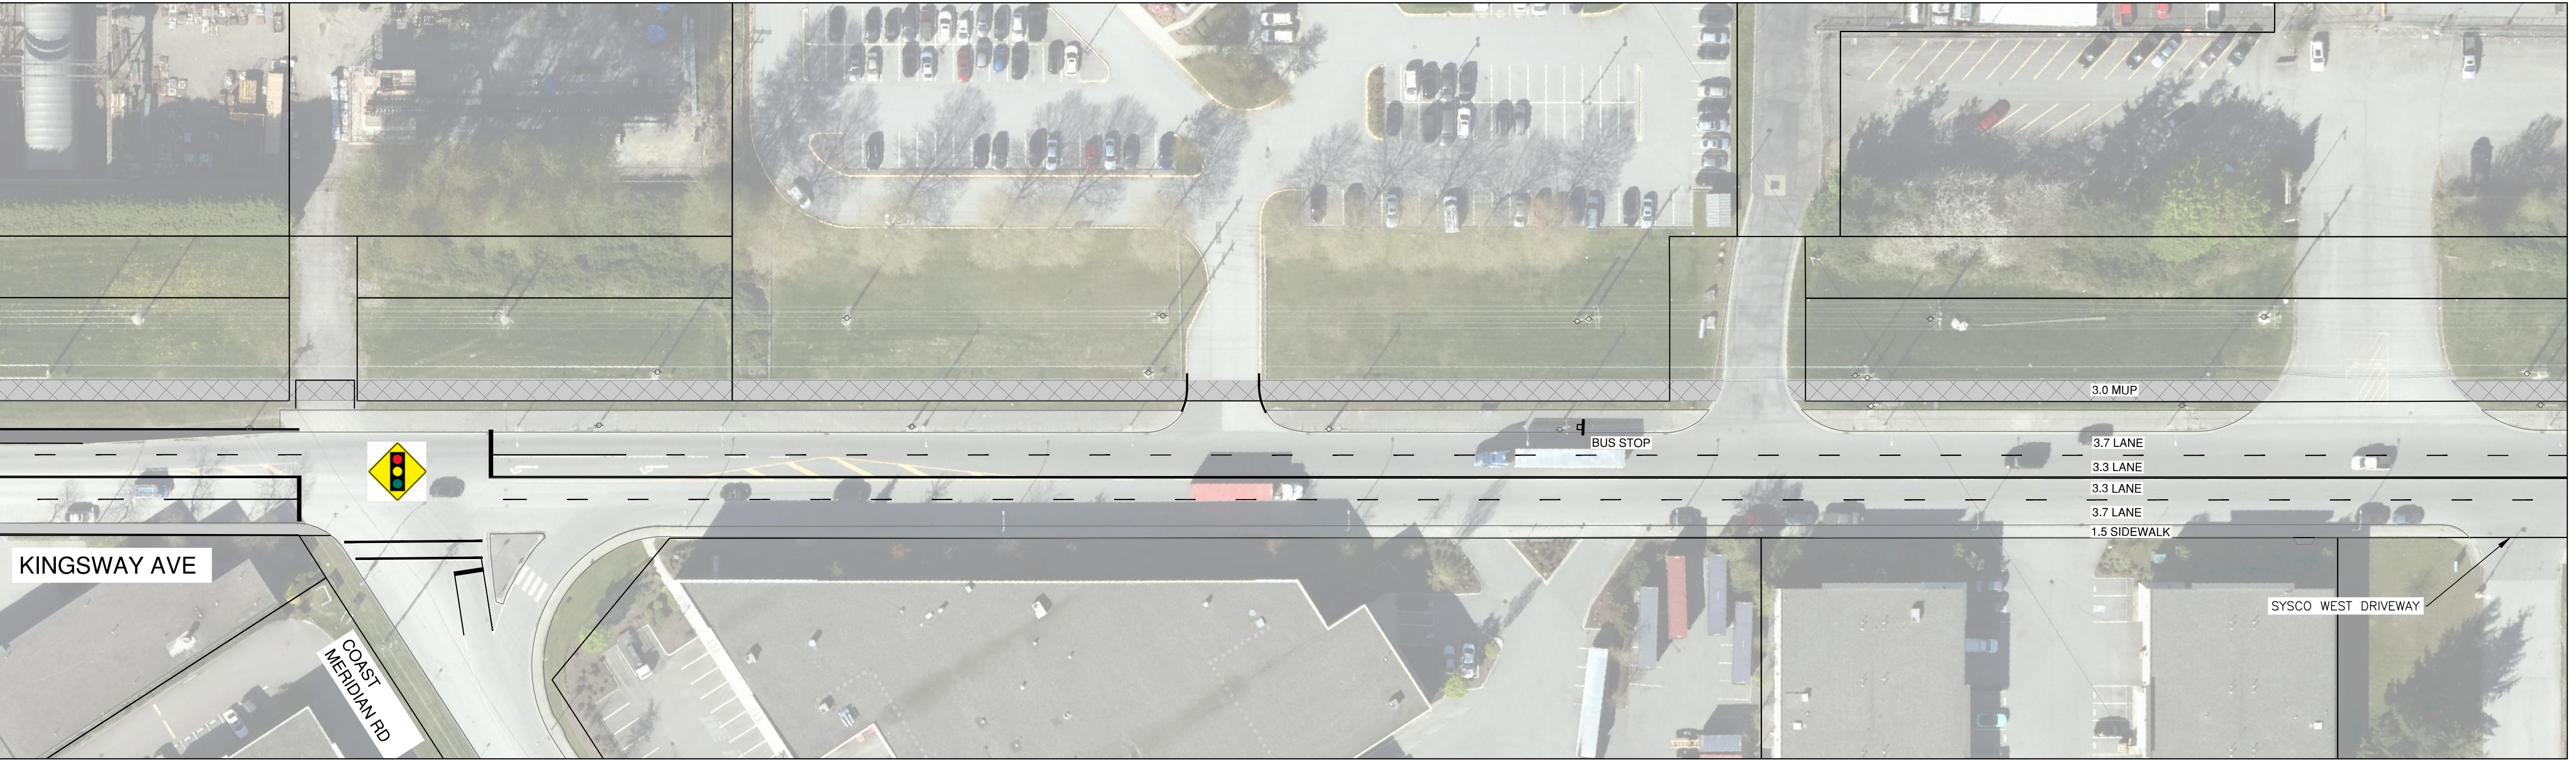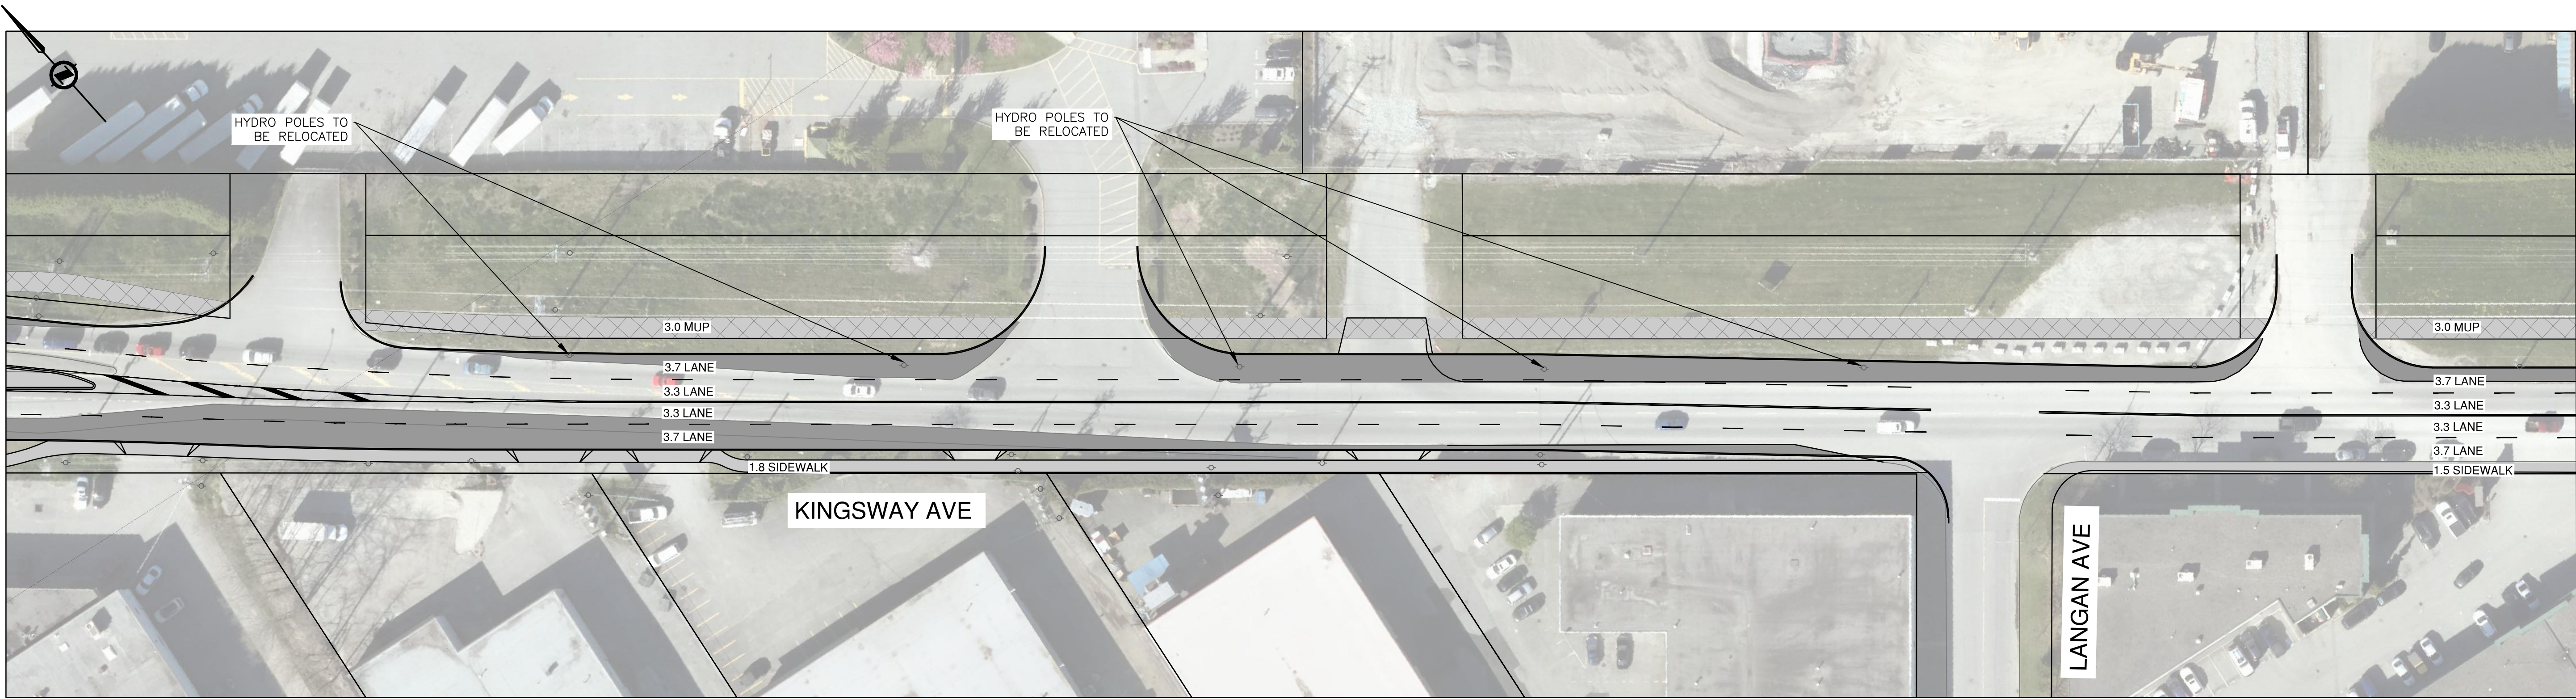

ROAD WIDENING
100mm ASPHALT
150mm ROAD BASE
300mm SUB BASE

M.U.P.
50mm ASPHALT
100mm ROAD BASE
150mm SUB BASE

SIDEWALK
100mm CONCRETE
200mm ROAD BASE

NEW SIGNAL

PLOT DATE: December 10, 2019

REV NO	REVISIONS	DATE	DRAWN	APPRD
0	CONCEPTUAL DESIGN	19/09/09	RC	CNB
1	REVISED CONCEPT	19/11/19	CJB	CNB
2	REVISED CONCEPT	19/12/10	CJB	CNB



KINGSWAY AVENUE
LANGAN AND COAST MERIDIAN




#503 4190 Lougheed Hwy, Burnaby, B.C. V5C 6A8
T: (604)629-2998 F: (604)629-2999

SCALE	1:500
DRAWN BY	RC
CHECKED BY	CNB

DESIGN NO.	32340	DWG. NO.	9.11
DATE	2019-09-09		
DESIGN BY	CJB		
APPROVED BY	CNB	REV.	2

DESTROY ALL PRINTS BEARING PREVIOUS NO.

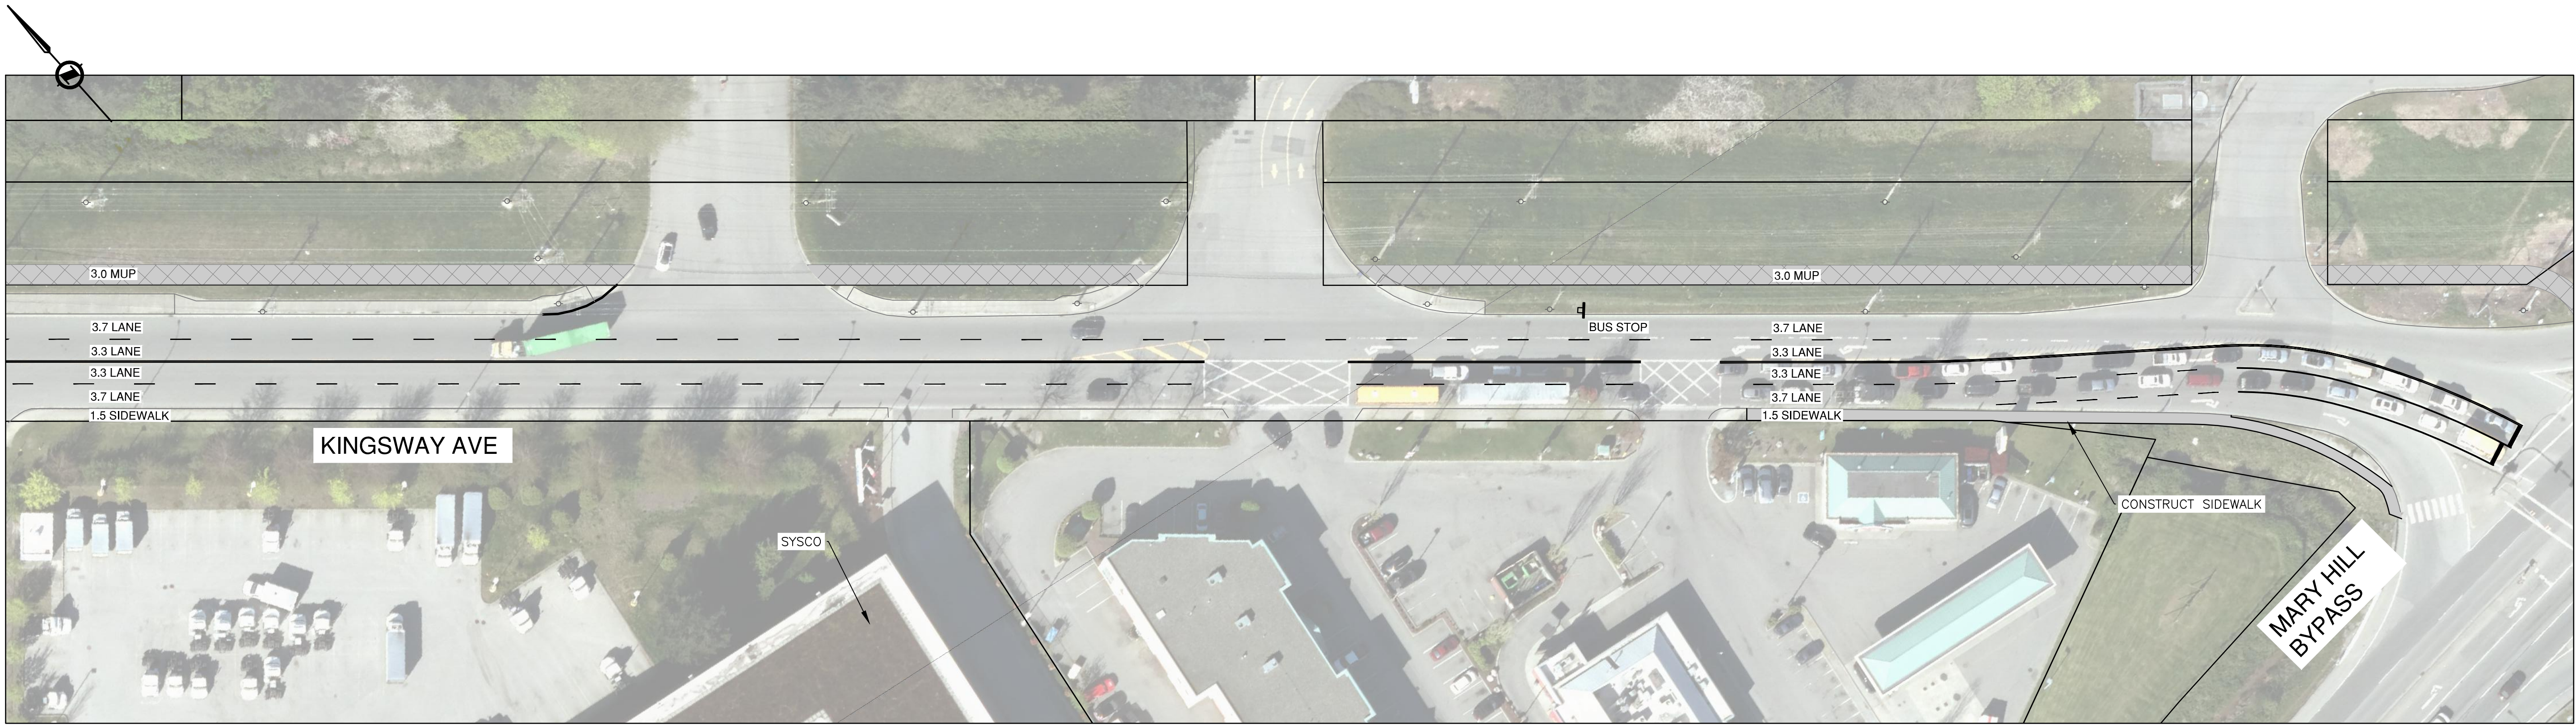

ROAD WIDENING
100mm ASPHALT
150mm ROAD BASE
300mm SUB BASE

M.U.P.
50mm ASPHALT
100mm ROAD BASE
150mm SUB BASE

SIDEWALK
100mm CONCRETE
200mm ROAD BASE

KINGSWAY AVENUE
McLEAN AND CMO



#503 4190 Lougheed Hwy, Burnaby, B.C. V5C 6A8
T: (604) 629-2098 F: (604) 629-2099

SCALE 1:500
DRAWN BY RC
CHECKED BY CNB

DESIGN NO. 32340
DATE 2019-09-09
DESIGN BY CJB
APPROVED BY CNB

DWG. NO. 9.12
REV. 2