




PITT RIVER ROAD

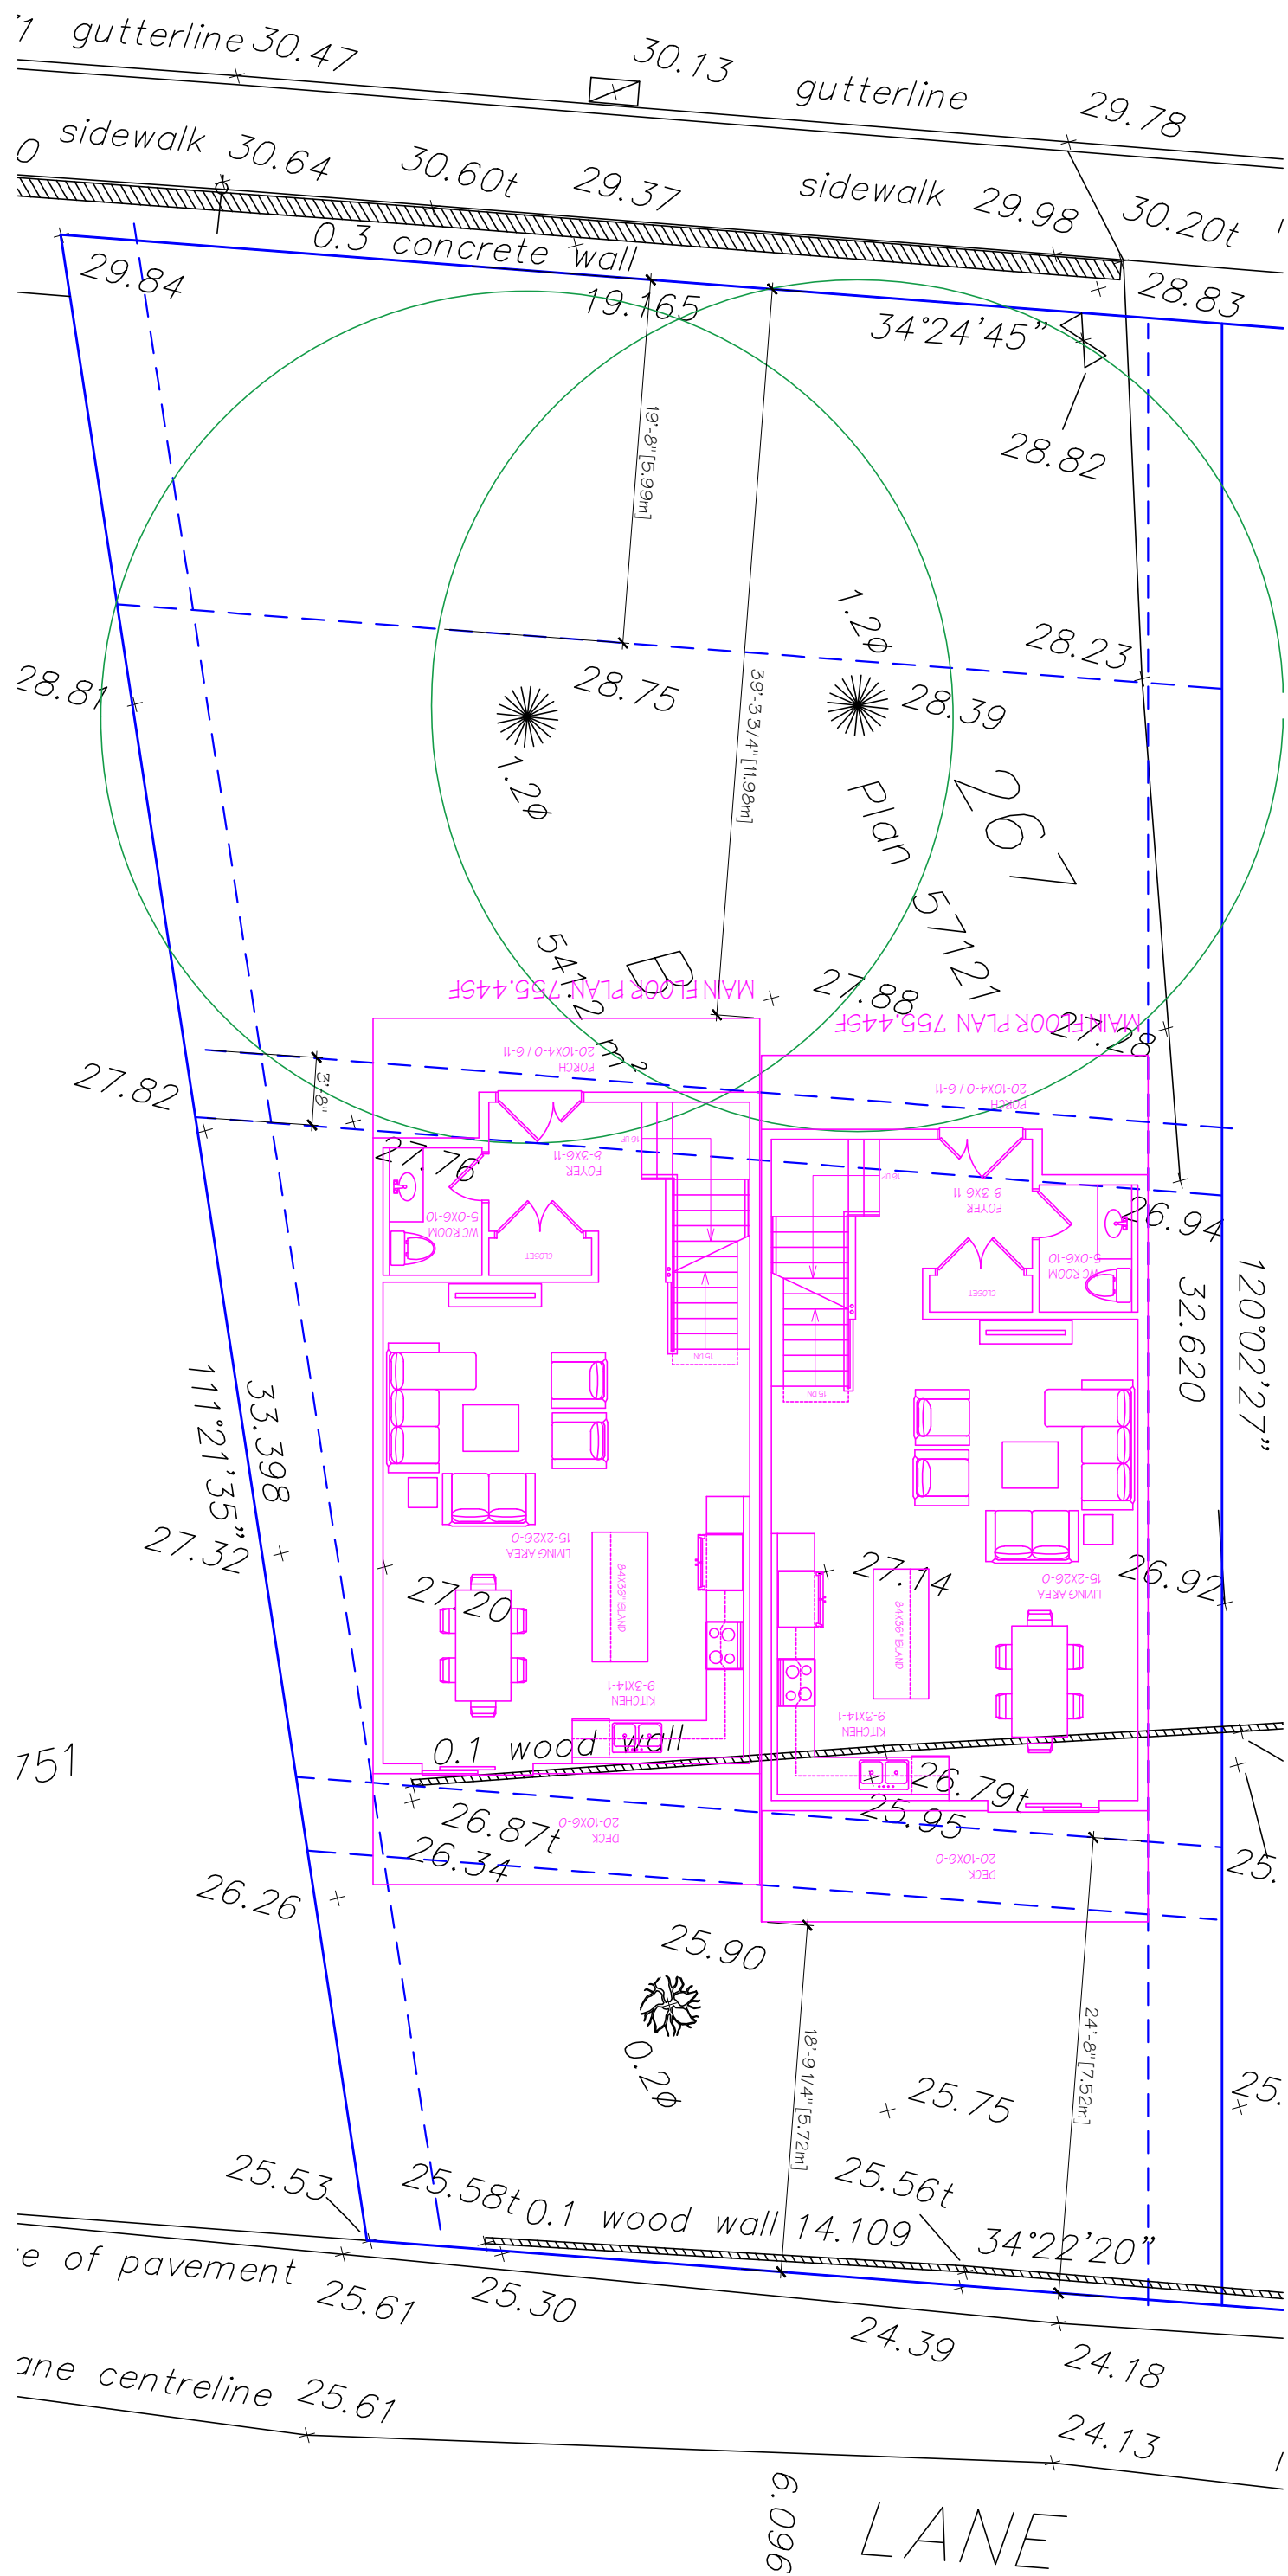


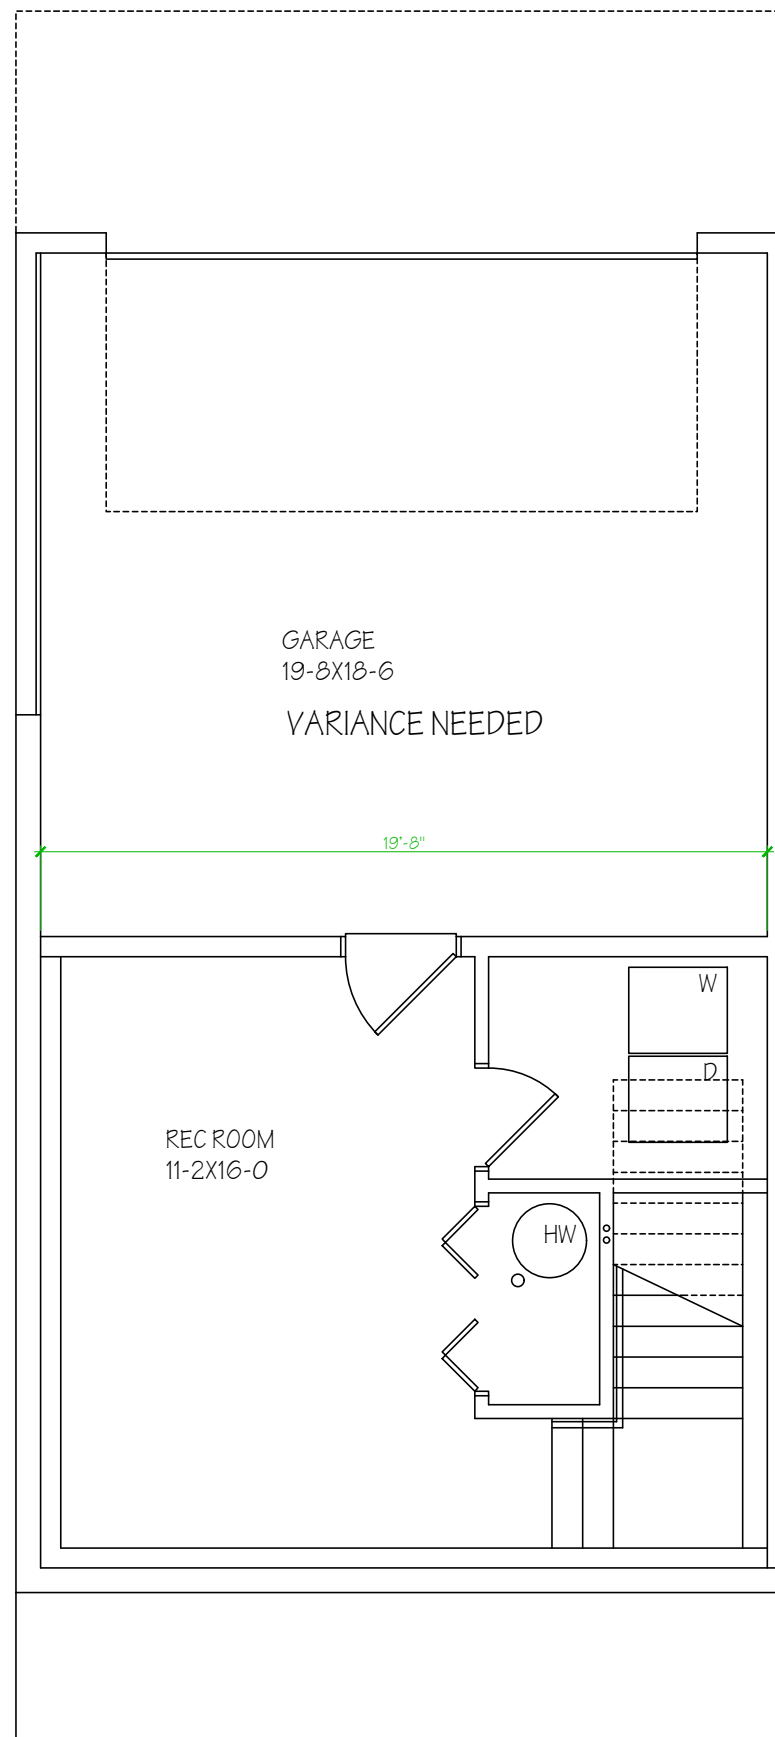


BASEMENT FLOOR PLAN
371.27SF

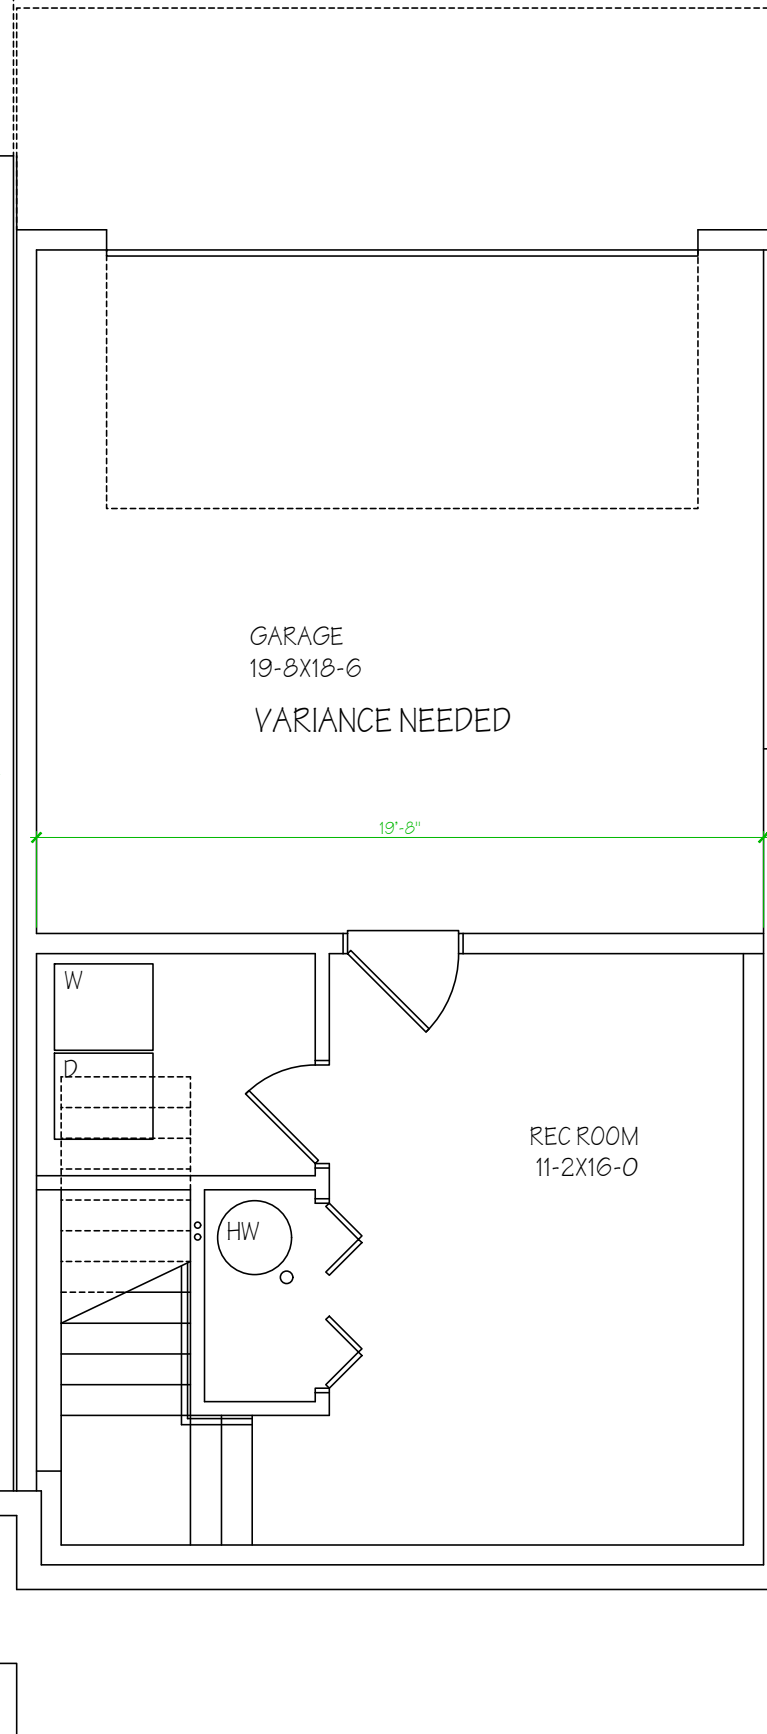


BASEMENT FLOOR PLAN
371.18SF

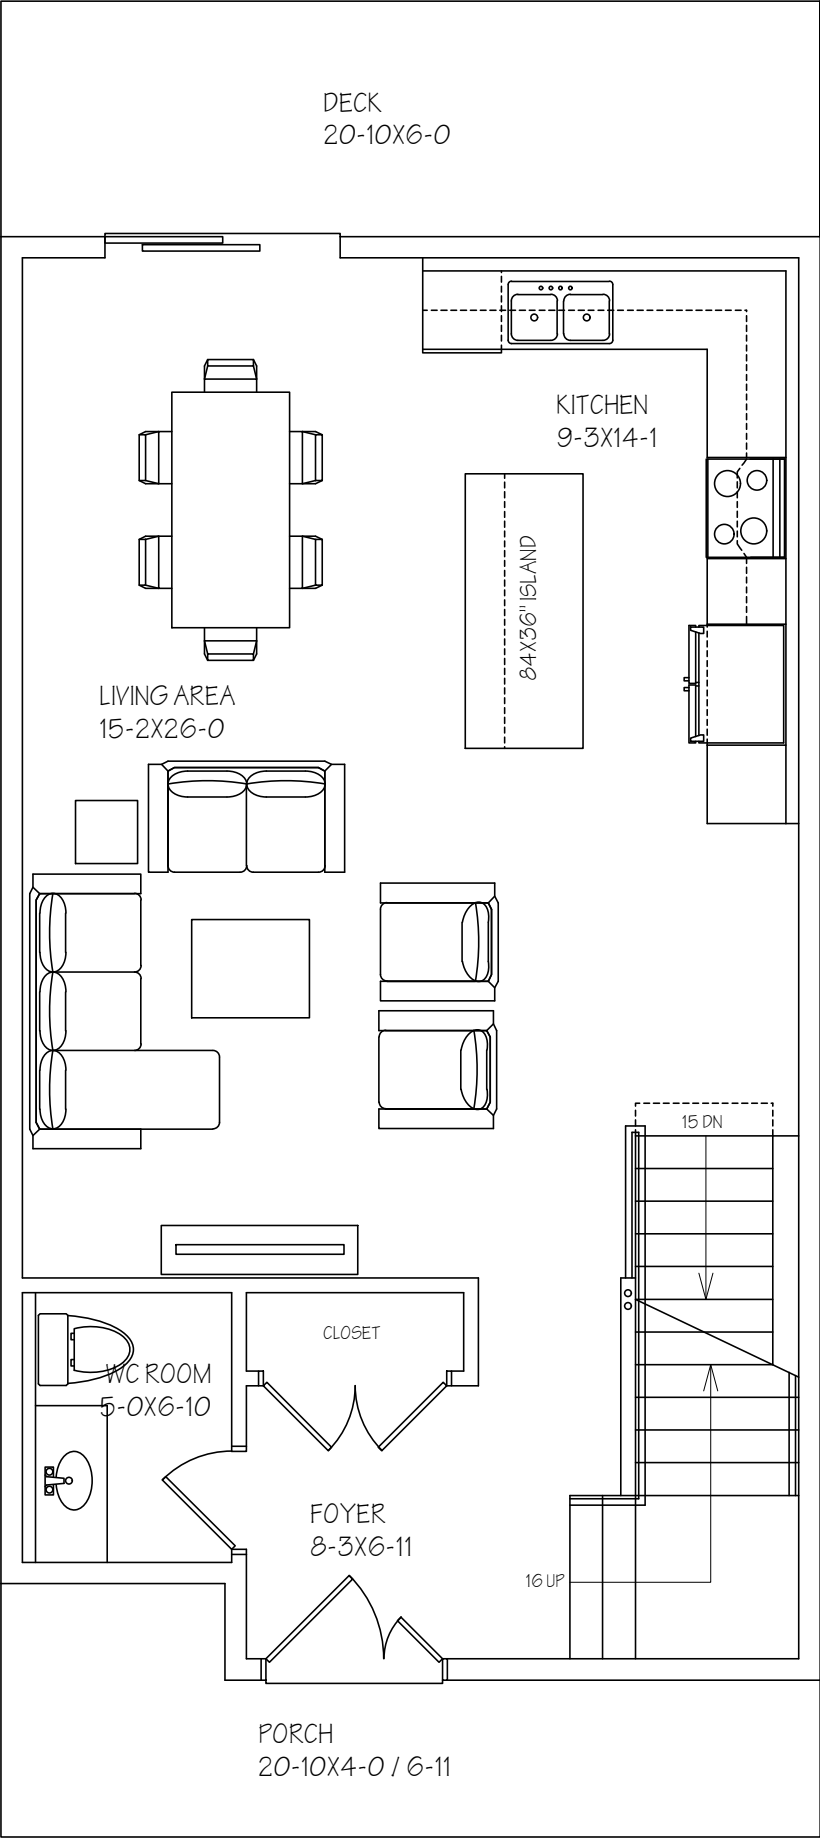


MAIN FLOOR PLAN 755.44SF

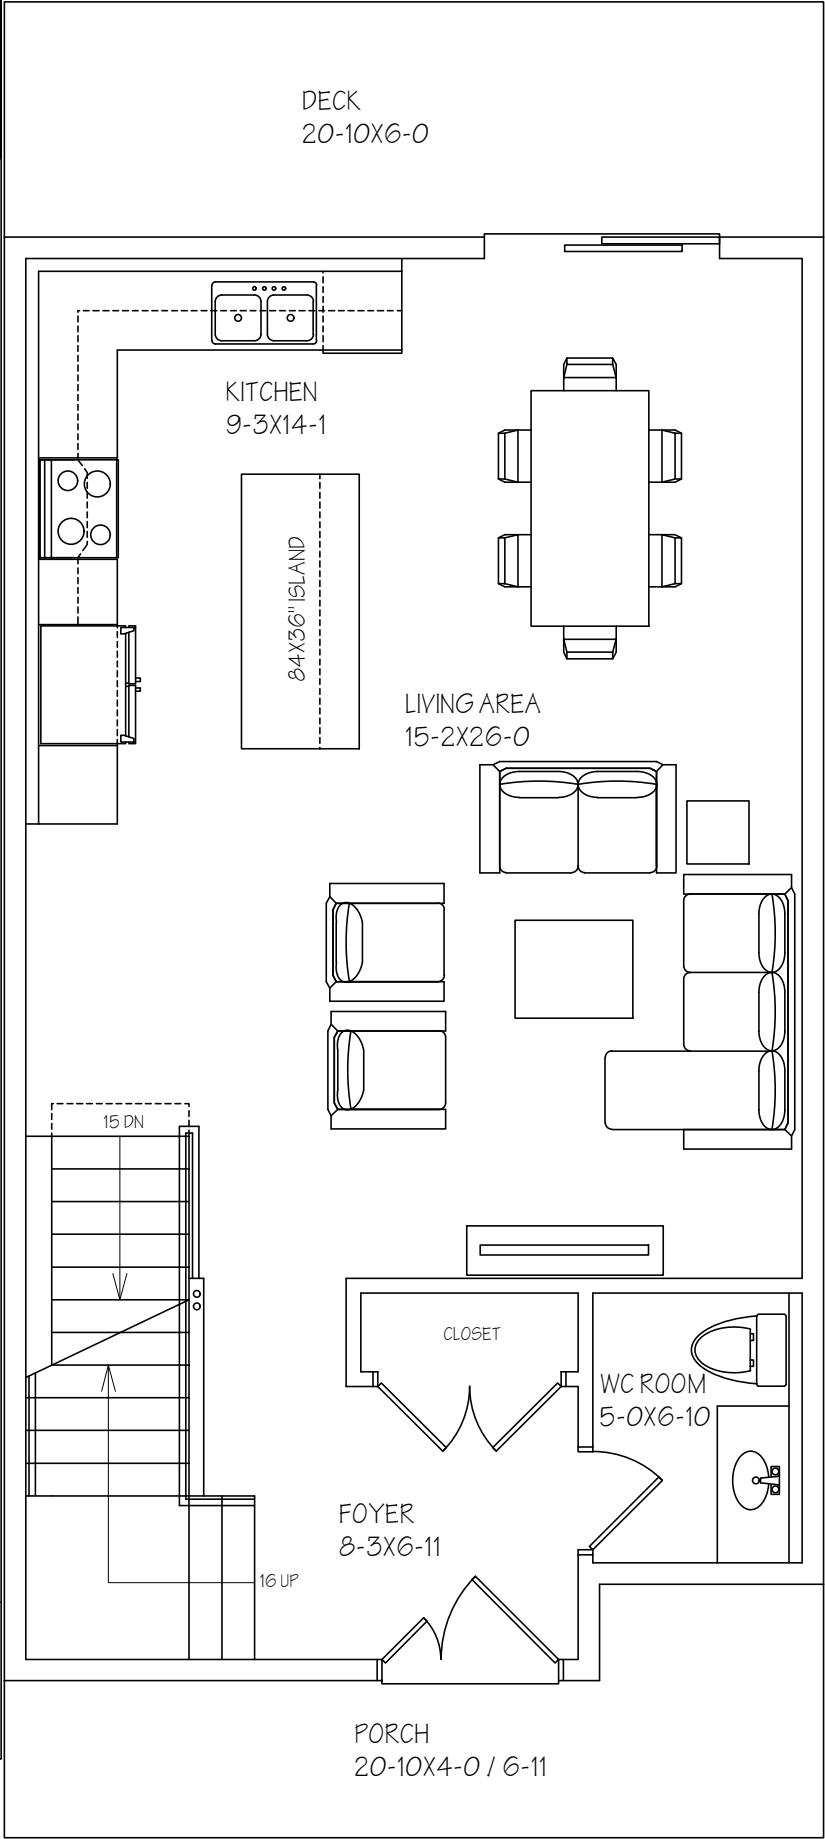

MAIN FLOOR PLAN 755.44SF

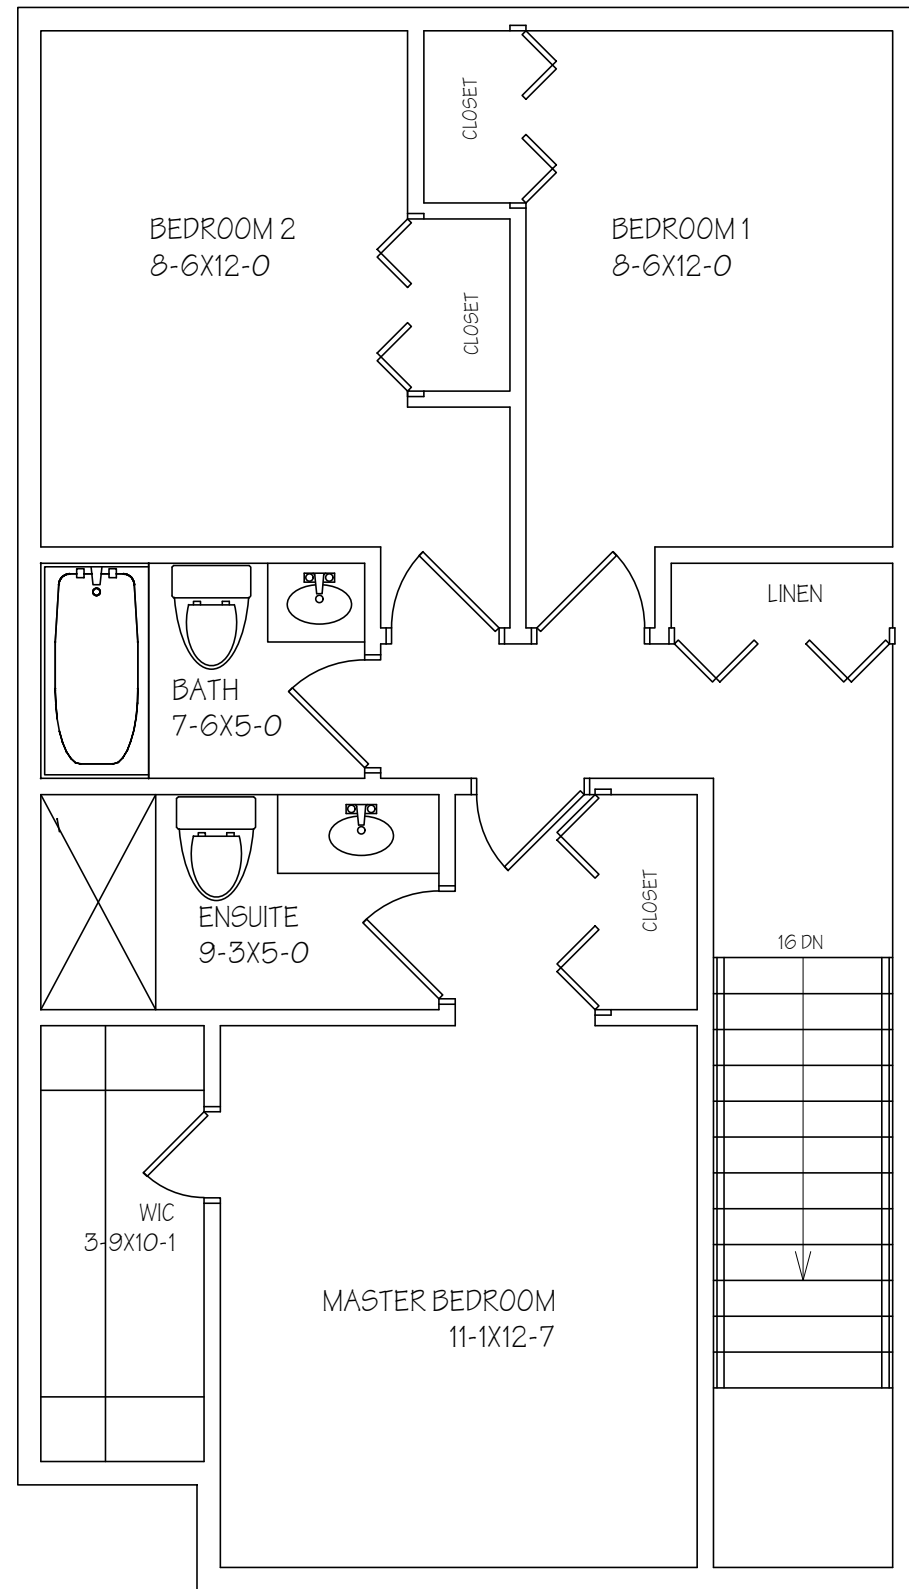

SECOND FLOOR PLAN 700.20SF

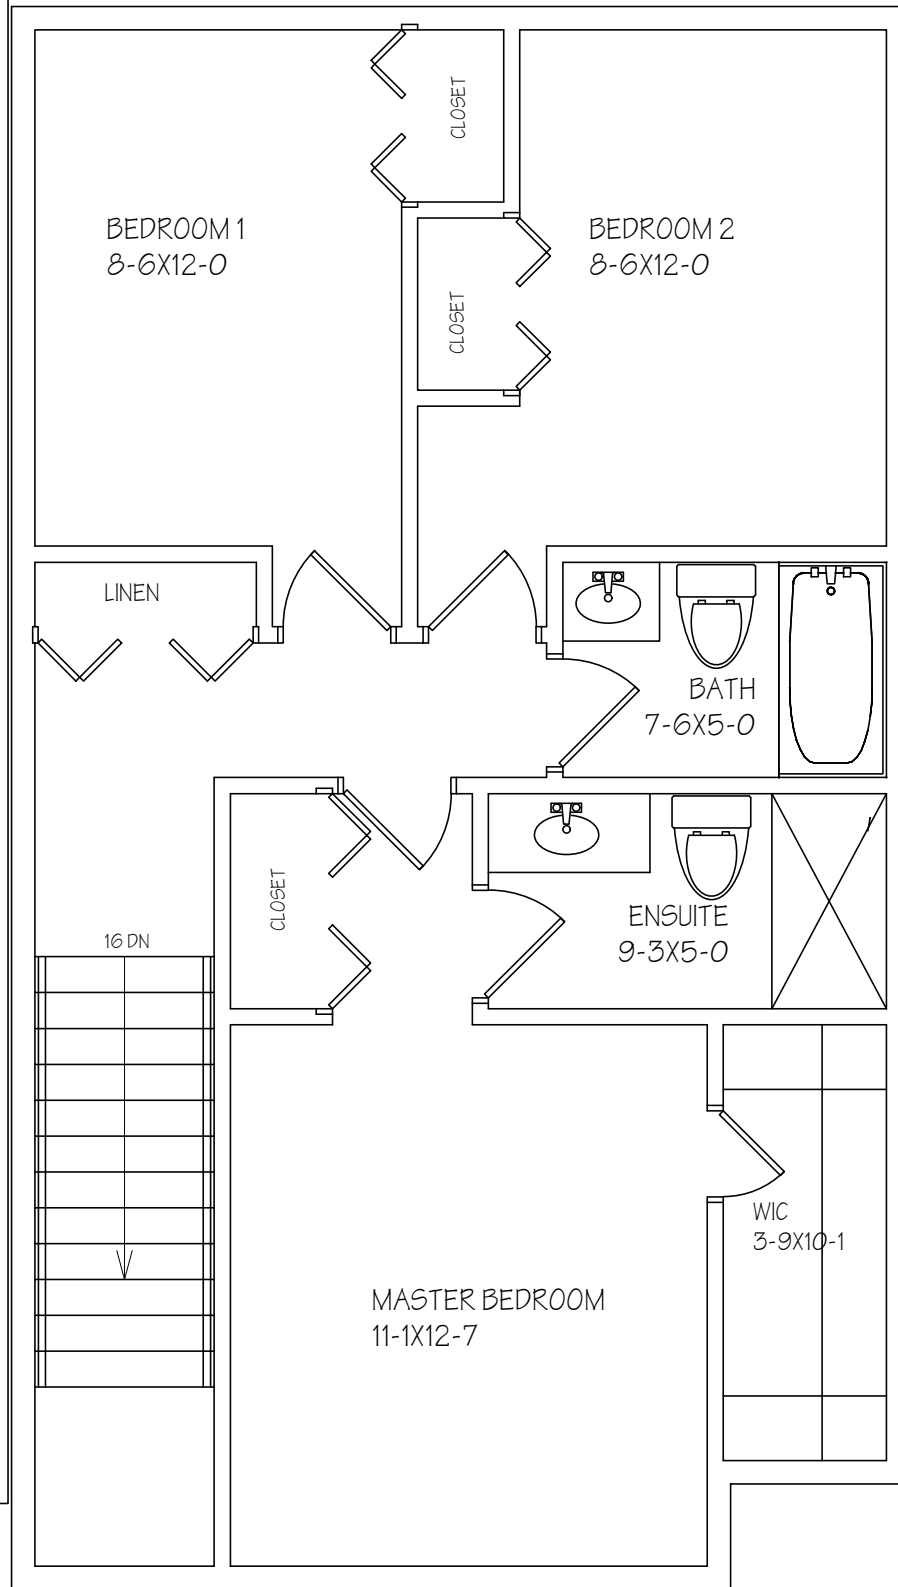

SECOND FLOOR PLAN 700.20SF